



NOTES

General
 This drawing is to be read in conjunction with engineers' drawings.
 All dimensions are in mm unless otherwise specified.
 Drawings are not to be scaled. Only figured dimensions to be used. The contractor must check & verify all the dimensions before commencement of the work.

REVISIONS

s.no	date	details	initials	sign


PROJECT:
 PROPOSED CIAP AGGREGATION
 WAREHOUSES

Drawing title
 Revised Site Layout 01

Client

Scale :		Drawing No.	
Drawn	Name	Signed	Date
S.S.A	K.Chege		
Checked			
S.S.A	K.Chege		
S.P.S.A	J.M Murigu		

APPROVED
 Arch. L.M. Mochama CHIEF ARCHITECT

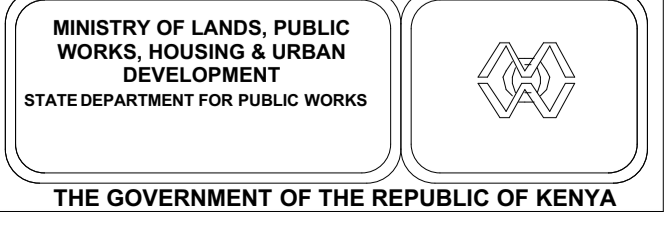

300 M



135 M

NOTES

General
 This drawing is to be read in conjunction with engineers' drawings.
 All dimensions are in mm unless otherwise specified.
 Drawings are not to be scaled. Only figured dimensions to be used. The contractor must check & verify all the dimensions before commencement of the work.

REVISIONS

s.no	date	details	initials	sign

PROJECT:
 PROPOSED CIAP AGGREGATION WAREHOUSES

Drawing title
 Revised Site Layout 02


Client

Scale :	Drawing No.
Drawn Name	Signed Date
S.S.A K.Chege	
Checked	
S.S.A K.Chege	
S.P.S.A J.M Murigu	

APPROVED
 Arch. L.M. Mochama CHIEF ARCHITECT

NOTES

General
 This drawing is to be read in conjunction with engineers' drawings.
 All dimensions are in mm unless otherwise specified.
 Drawings are not to be scaled. Only figured dimensions to be used. The contractor must check & verify all the dimensions before commencement of the work.

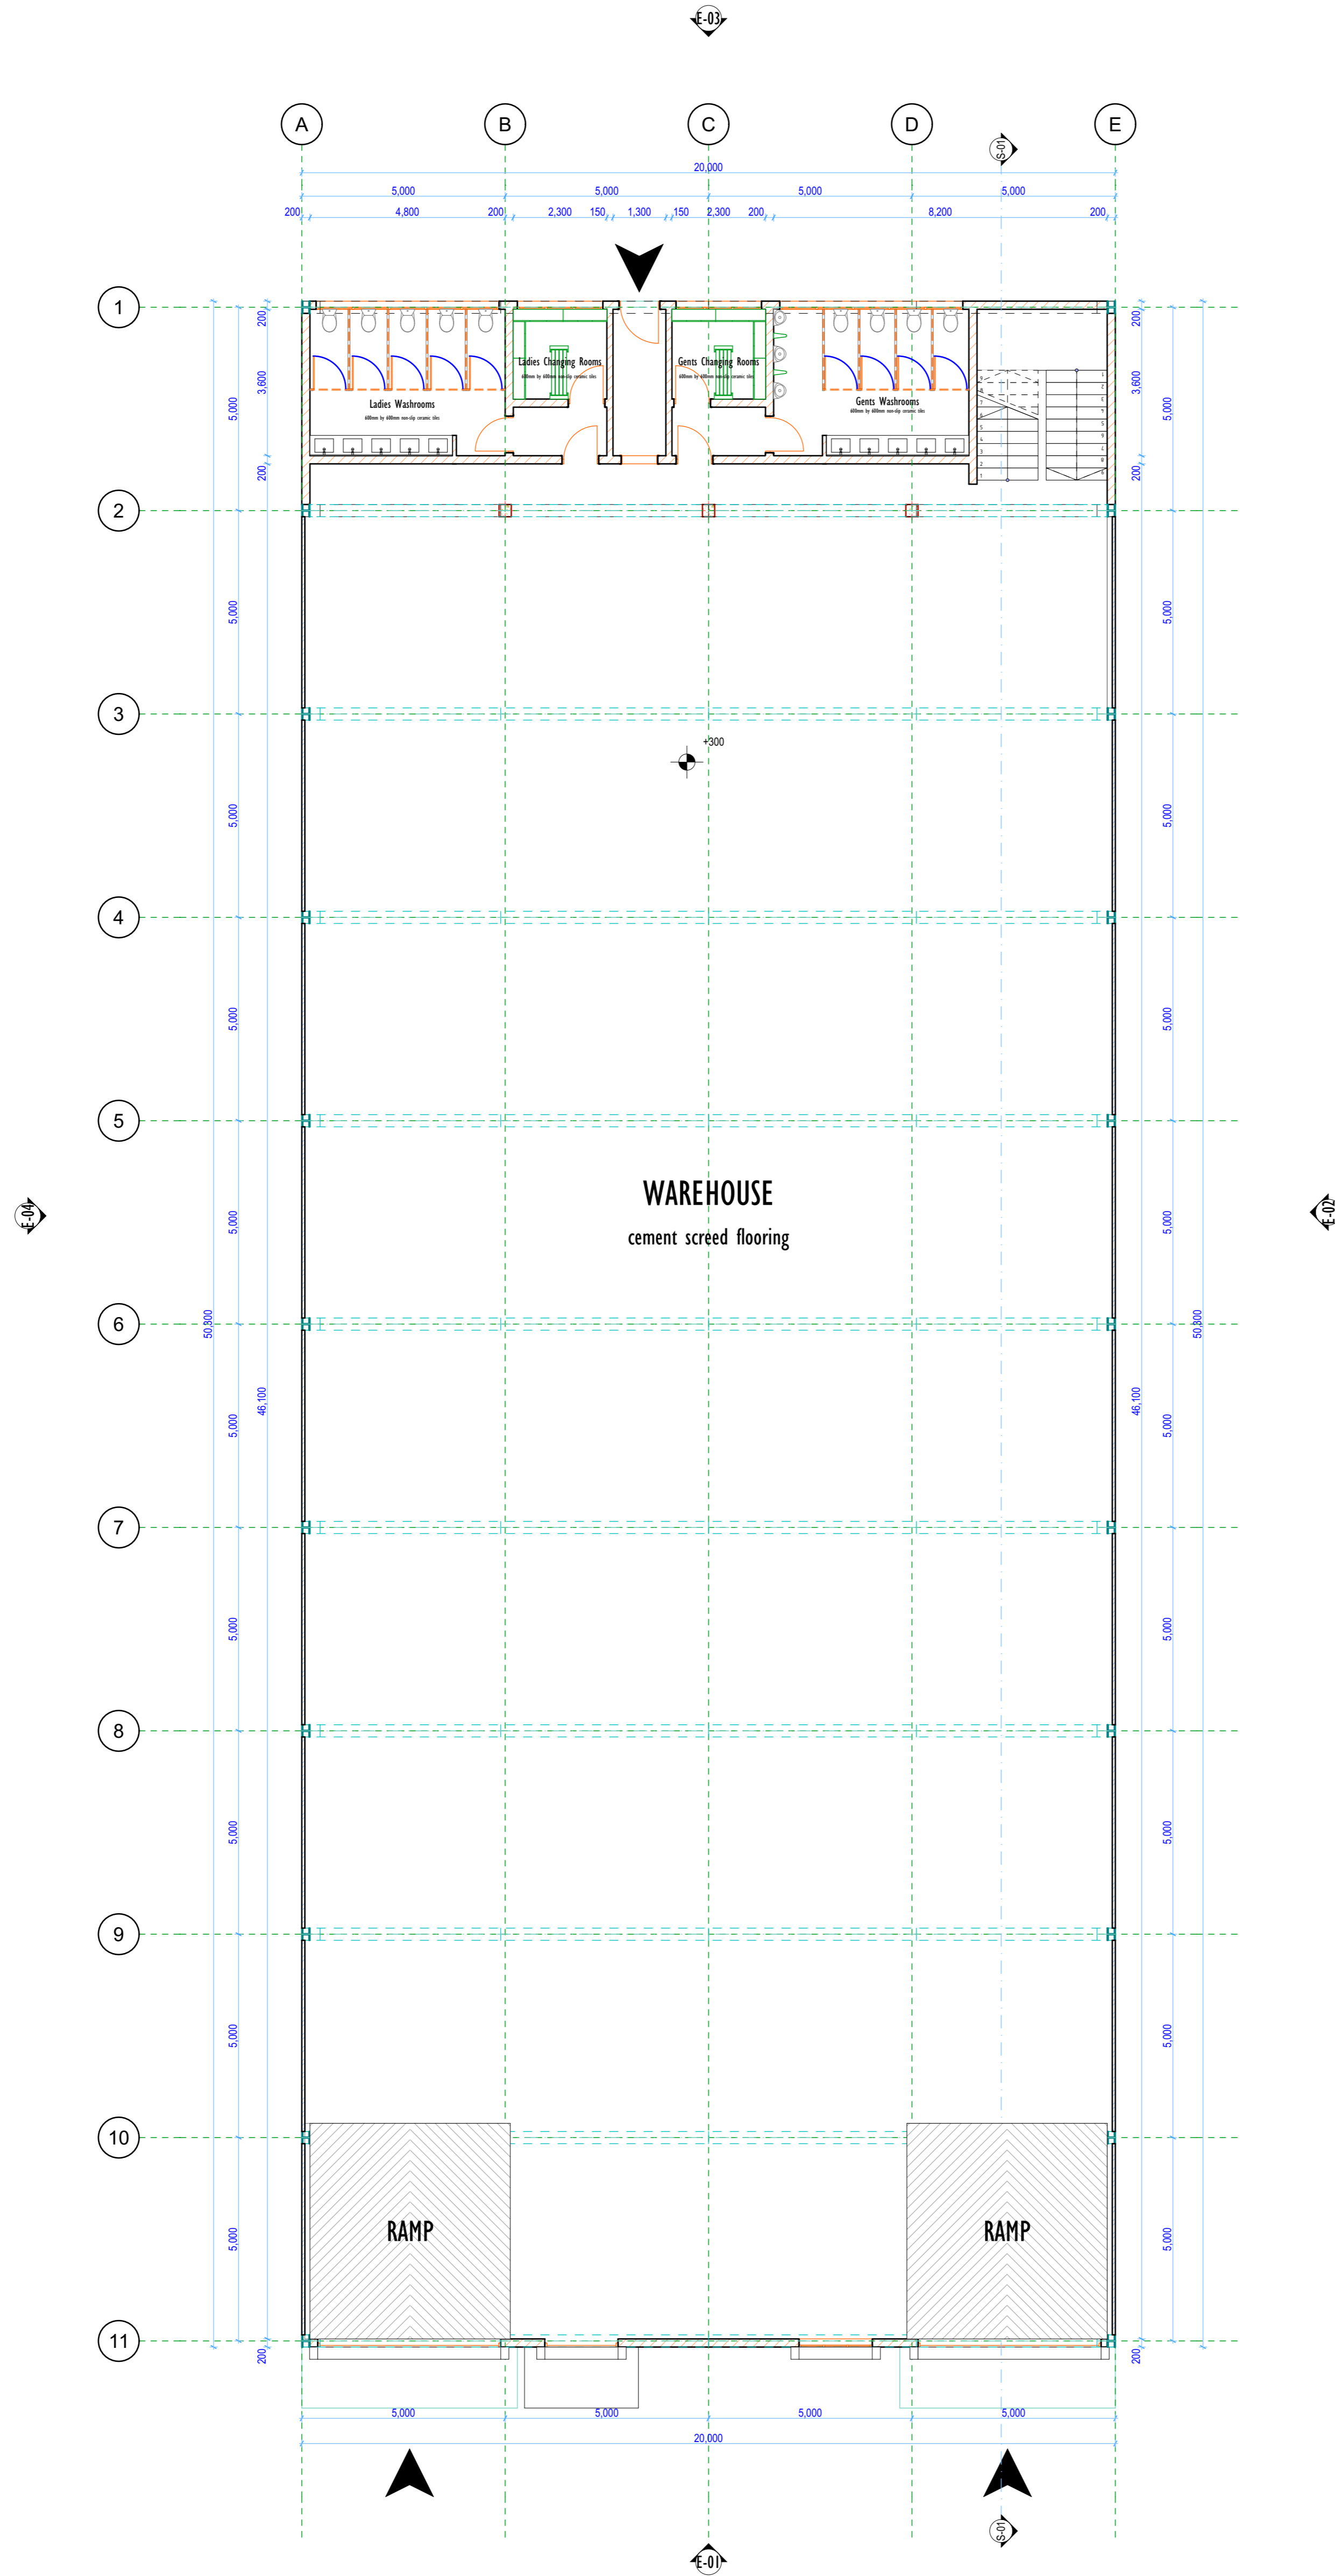

REVISIONS

s.no	date	details	initials	sign


PROJECT:
 PROPOSED CIAP AGGREGATION
 WAREHOUSES

Drawing title
 Warehouse - Ground Floor

Client

Scale :		Drawing No.	
Drawn	Name	Signed	Date
S.S.A	K.Chege		
Checked			
S.S.A	K.Chege		
S.P.S.A	J.M Murigu		

APPROVED
 Arch. L.M. Mochama CHIEF ARCHITECT

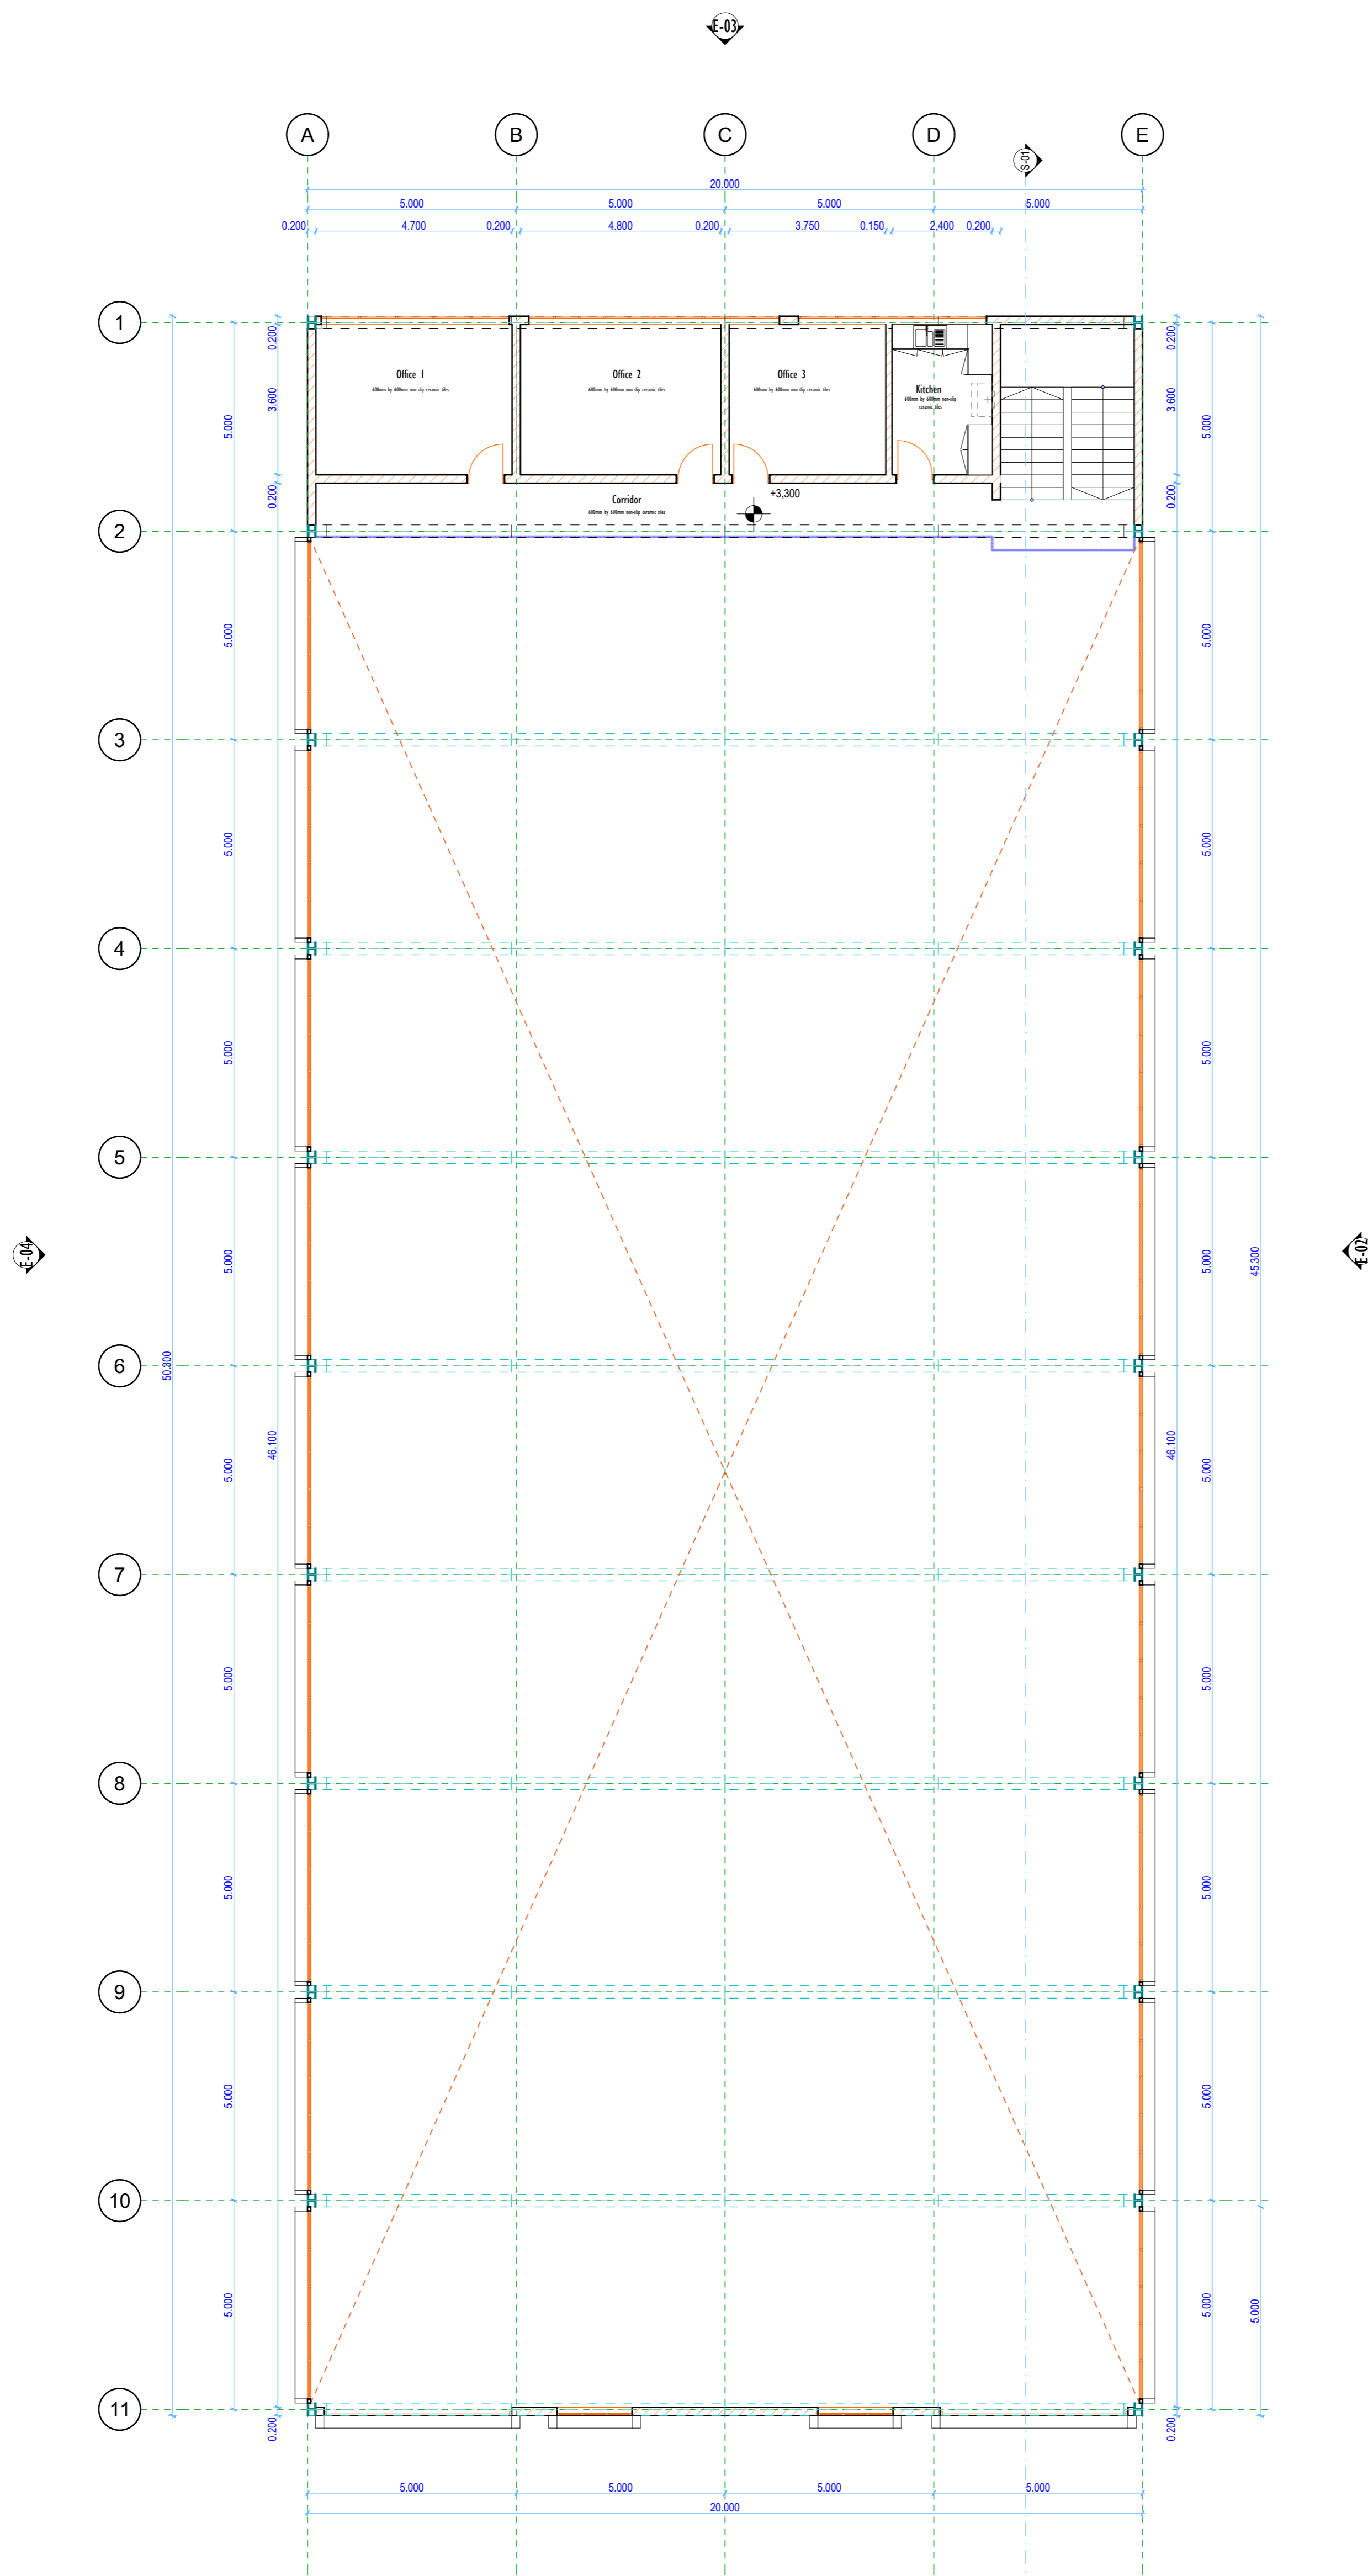

NOTES

General
 This drawing is to be read in conjunction with engineers' drawings.
 All dimensions are in mm unless otherwise specified.
 Drawings are not to be scaled. Only figured dimensions to be used. The contractor must check & verify all the dimensions before commencement of the work.

REVISIONS

s.no	date	details	initials	sign

PROJECT:
 PROPOSED CIAP AGGREGATION WAREHOUSES

Drawing title
 Warehouse - First Floor


Client

Scale :		Drawing No.	
Drawn	Name	Signed	Date
S.S.A	K.Chege		
Checked			
S.S.A	K.Chege		
S.P.S.A	J.M Murigu		

APPROVED
 Arch. L.M. Mochama **CHIEF ARCHITECT**

NOTES

General
 This drawing is to be read in conjunction with engineers' drawings.
 All dimensions are in mm unless otherwise specified.
 Drawings are not to be scaled. Only figured dimensions to be used. The contractor must check & verify all the dimensions before commencement of the work.

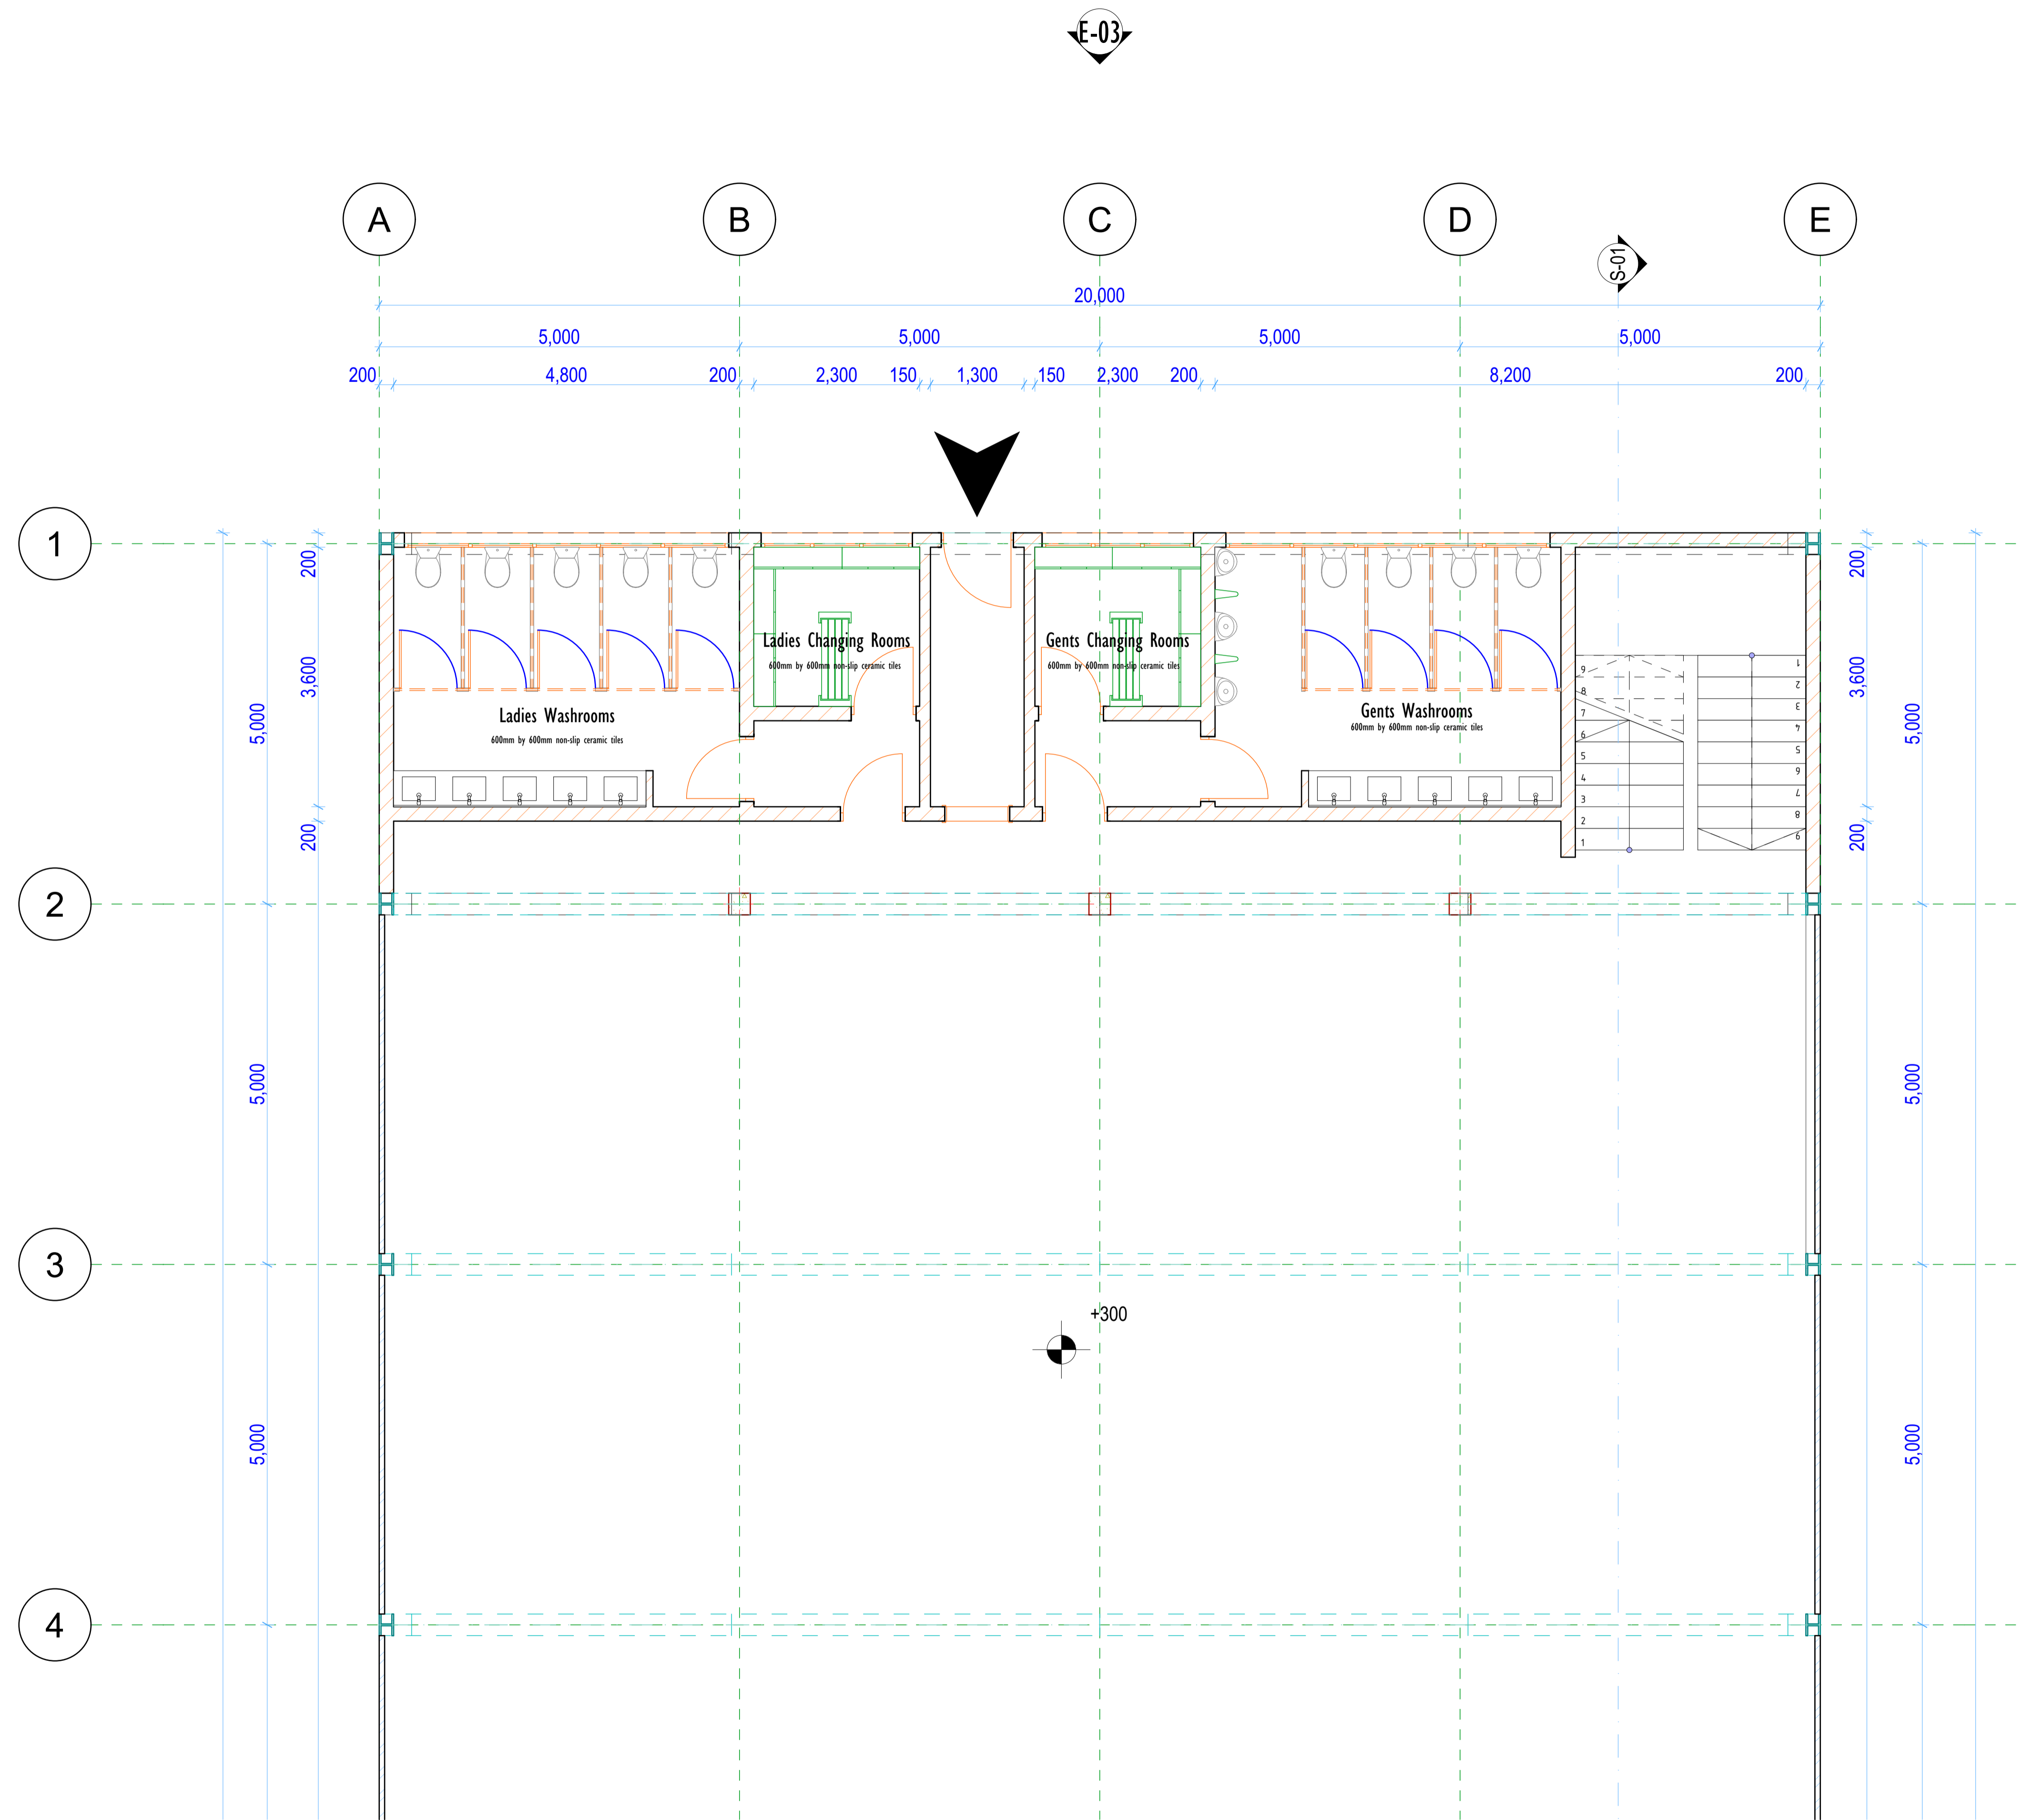

REVISIONS

s.no	date	details	initials	sign

PROJECT:
 PROPOSED CIAP AGGREGATION
 WAREHOUSES

Drawing title
 Warehouse - Ground Floor
 Washrooms


Client

Scale :	Drawing No.
Drawn Name	Signed Date
S.S.A K.Chege	
Checked	
S.S.A K.Chege	
S.P.S.A J.M Murigu	

APPROVED
 Arch. L.M. Mochama CHIEF ARCHITECT

MINISTRY OF LANDS, PUBLIC
 WORKS, HOUSING & URBAN
 DEVELOPMENT
 STATE DEPARTMENT FOR PUBLIC WORKS



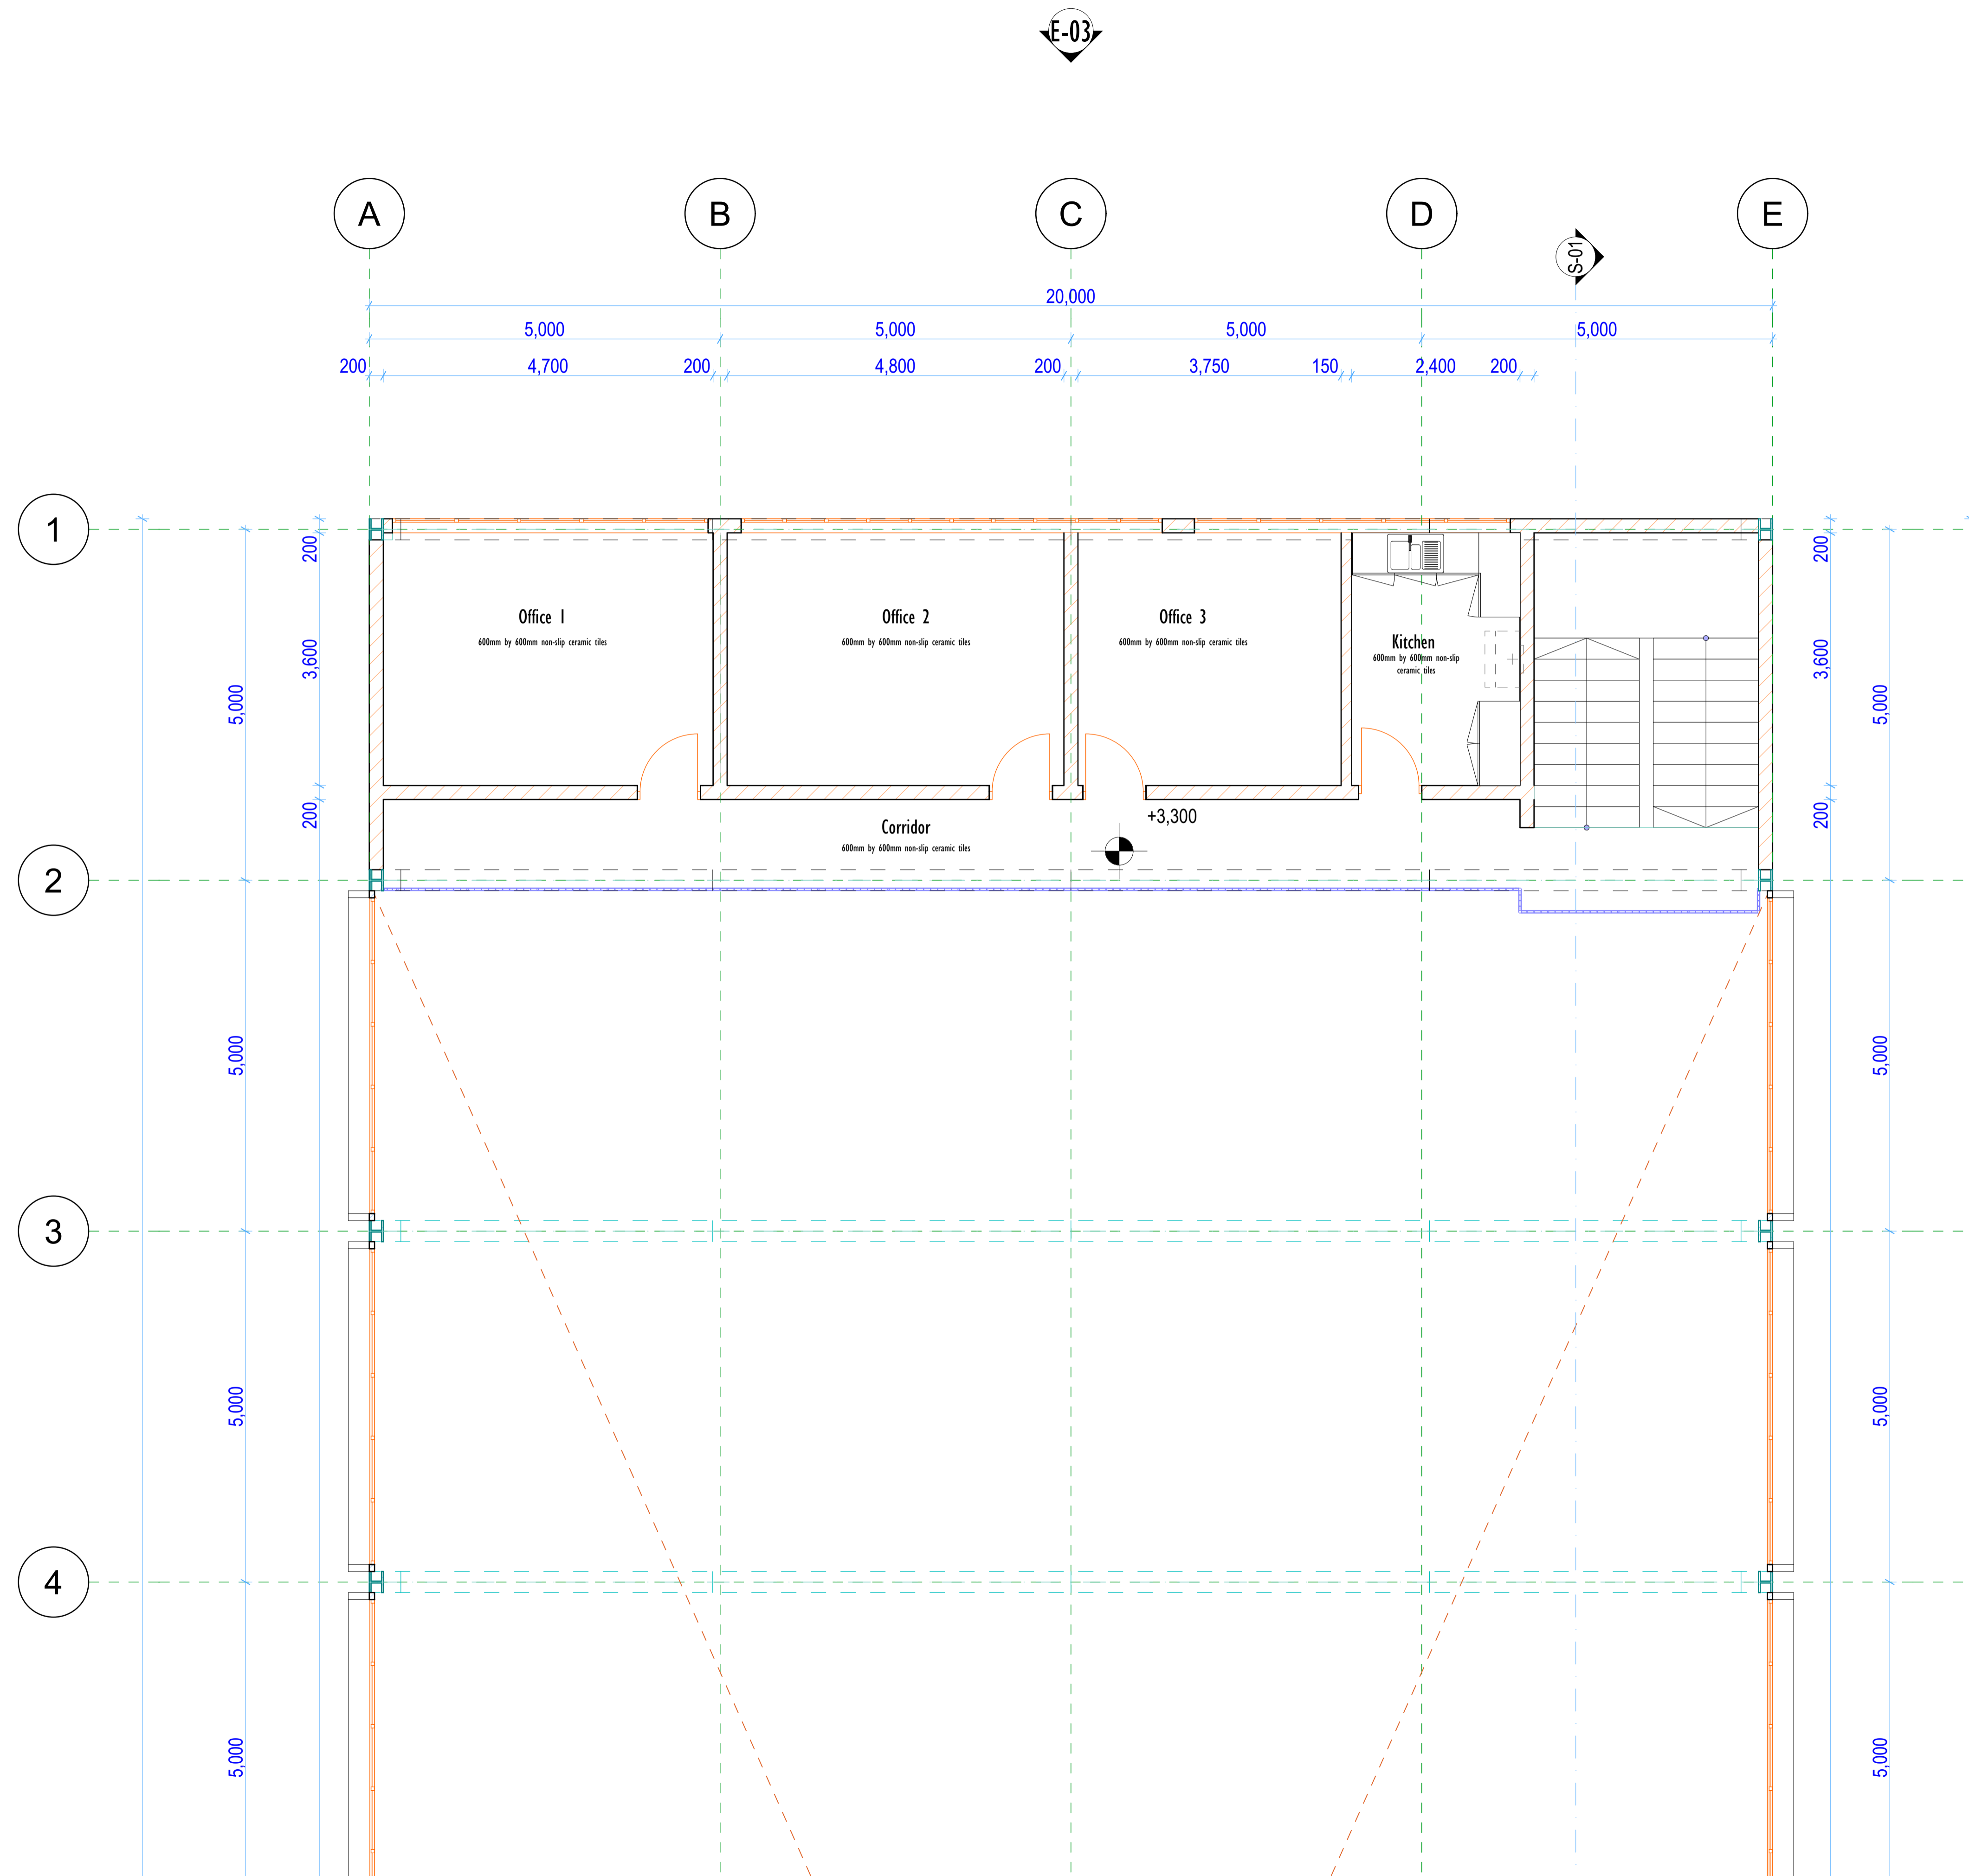

NOTES

General
 This drawing is to be read in conjunction with engineers' drawings.
 All dimensions are in mm unless otherwise specified.
 Drawings are not to be scaled. Only figured dimensions to be used. The contractor must check & verify all the dimensions before commencement of the work.

REVISIONS

s.no	date	details	initials	sign

PROJECT:
 PROPOSED CIAP AGGREGATION WAREHOUSES

Drawing title
 Warehouse - First Floor Washrooms

Client


Scale :	Drawing No.
Drawn Name	Signed Date
S.S.A K.Chege	
Checked	
S.S.A K.Chege	
S.P.S.A J.M Murigu	

APPROVED
 Arch. L.M. Mochama CHIEF ARCHITECT



NOTES

General
 This drawing is to be read in conjunction with engineers' drawings.
 All dimensions are in mm unless otherwise specified.
 Drawings are not to be scaled. Only figured dimensions to be used. The contractor must check & verify all the dimensions before commencement of the work.

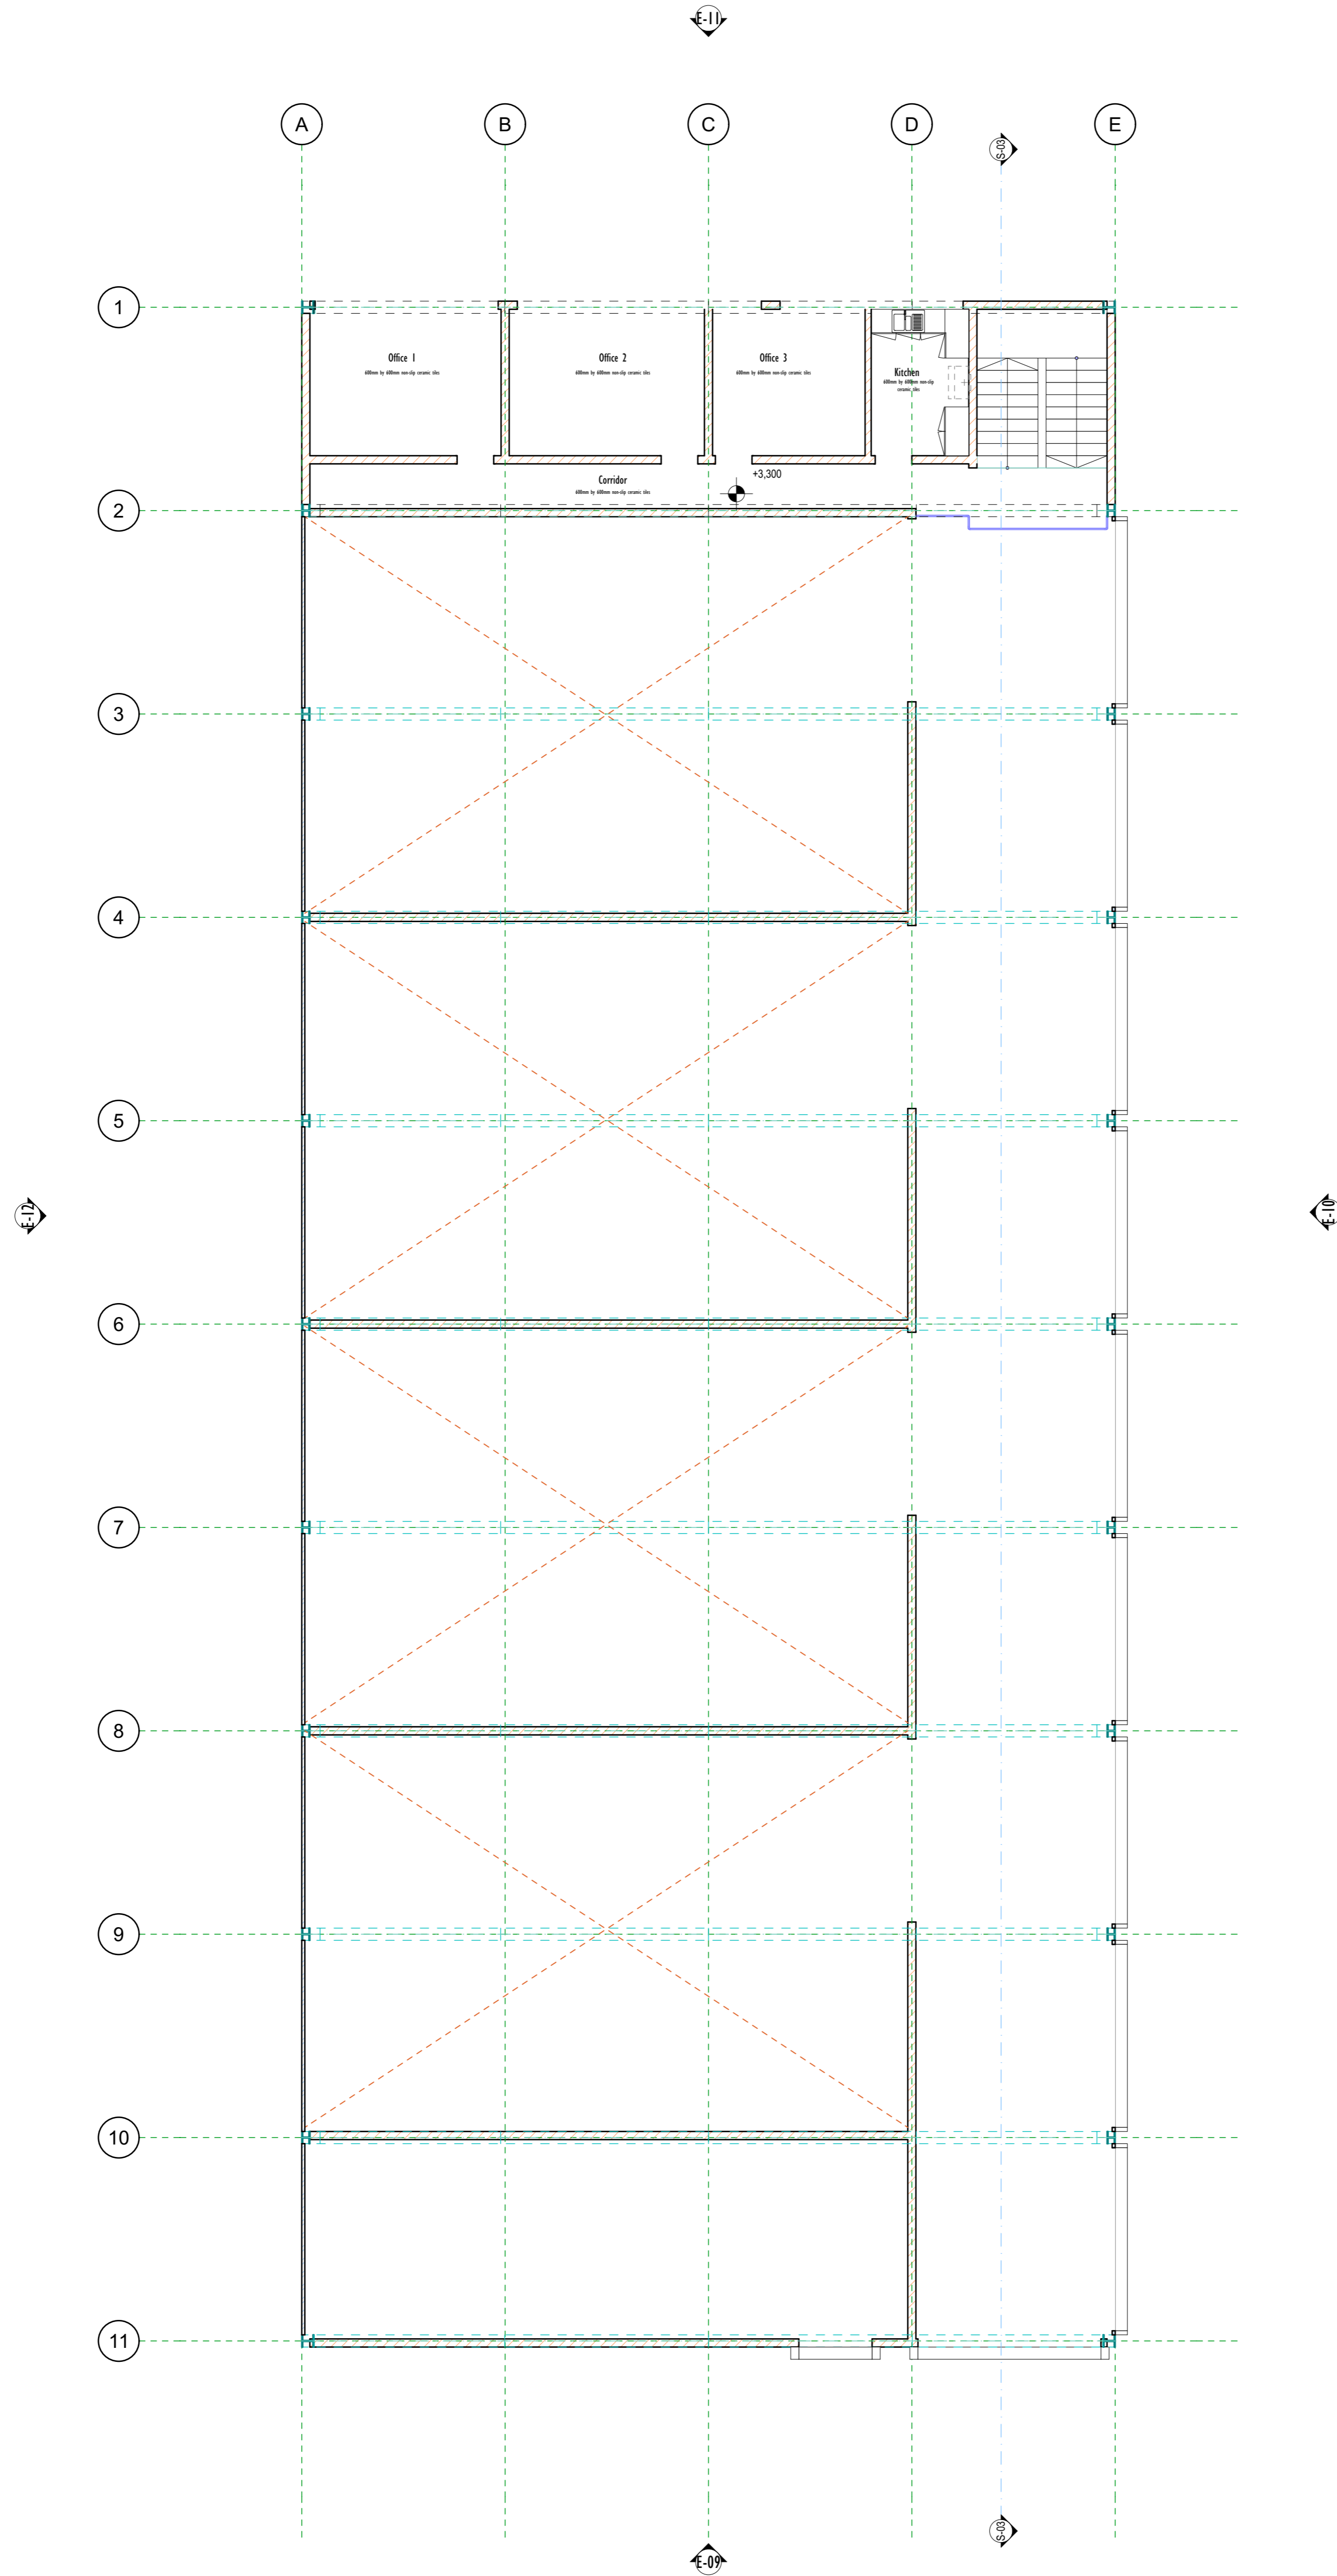

REVISIONS

s.no	date	details	initials	sign


PROJECT:
 PROPOSED CIAP AGGREGATION
 WAREHOUSES


Drawing title
 Cold Storage - Second Floor

Client

Scale :		Drawing No.	
Drawn	Name	Signed	Date
S.S.A	K.Chege		
Checked			
S.S.A	K.Chege		
S.P.S.A	J.M Murigu		

APPROVED
 Arch. L.M. Mochama CHIEF ARCHITECT

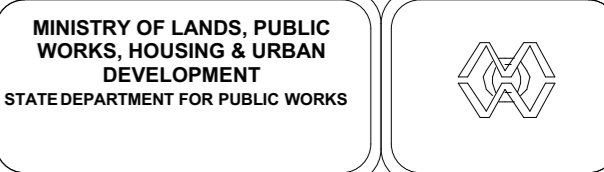

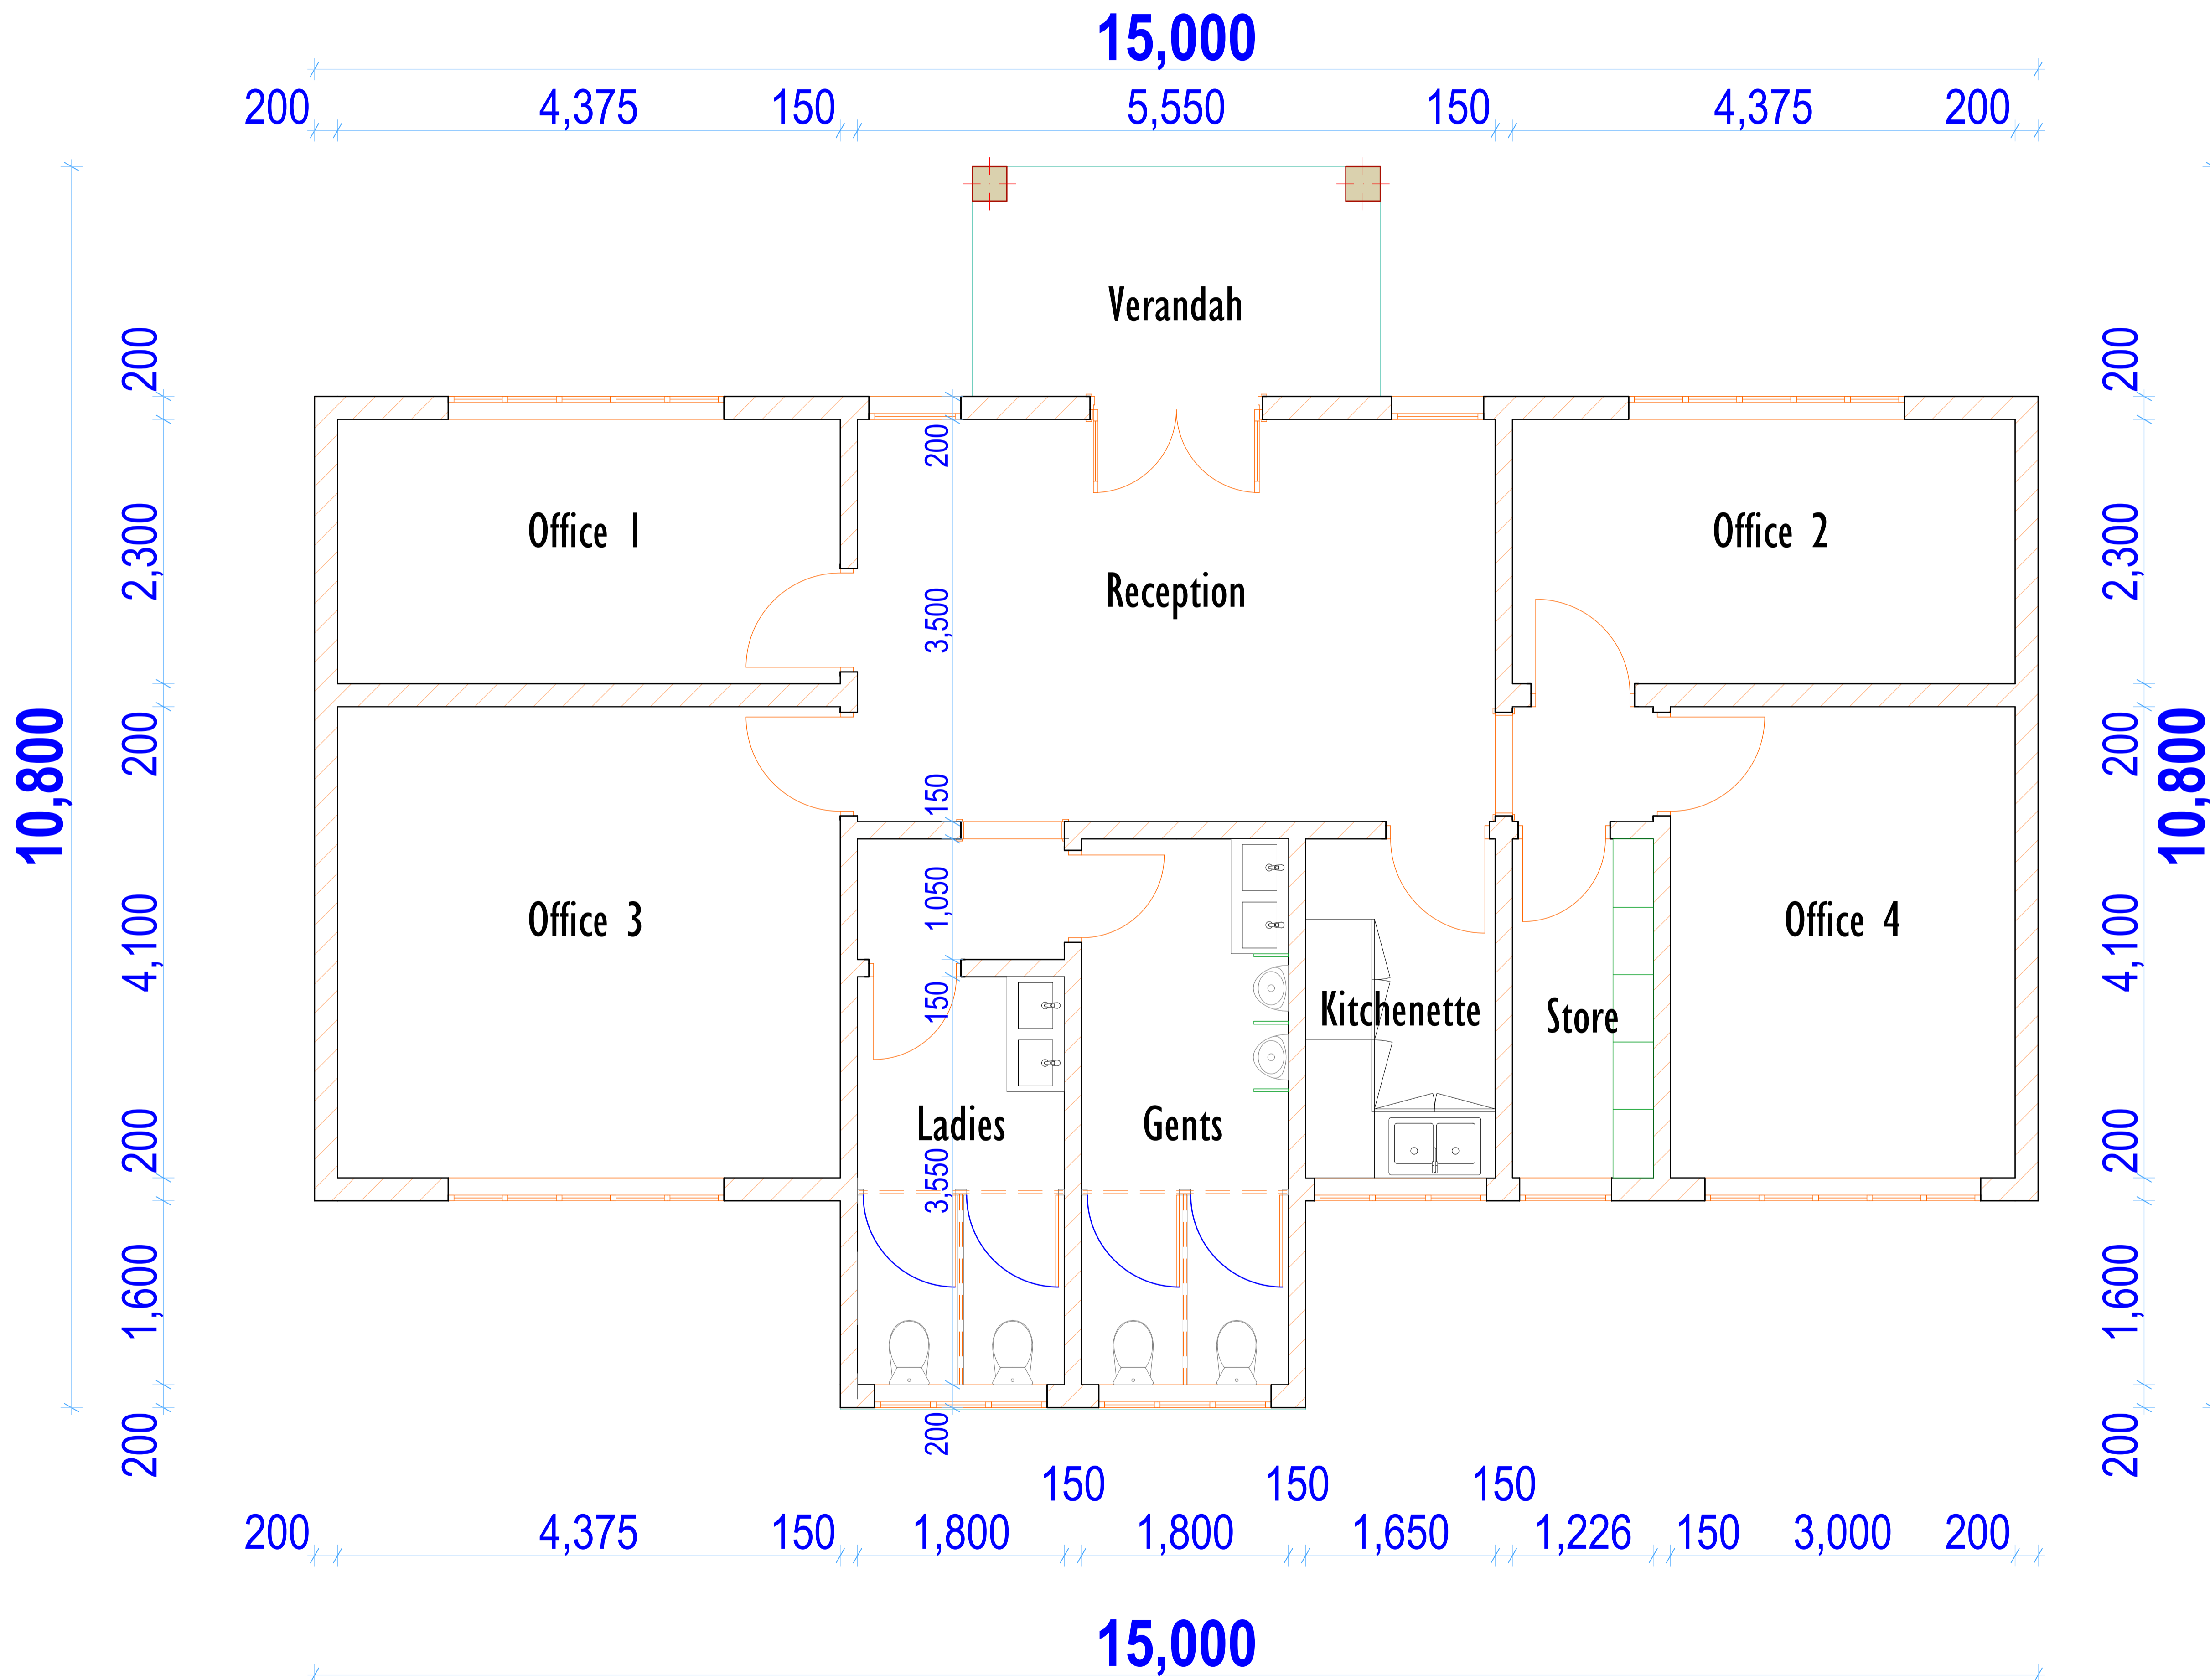

NOTES

General
 This drawing is to be read in conjunction with engineers' drawings.
 All dimensions are in mm unless otherwise specified.
 Drawings are not to be scaled. Only figured dimensions to be used. The contractor must check & verify all the dimensions before commencement of the work.

REVISIONS

s.no	date	details	initials	sign

PROJECT:
 PROPOSED CIAP AGGREGATION
 WAREHOUSES


Drawing title
 Office Block

Client

Scale :	Drawing No.
Drawn Name	Signed Date
S.S.A K.Chege	
Checked	
S.S.A K.Chege	
S.P.S.A J.M Murigu	

APPROVED
 Arch. L.M. Mochama CHIEF ARCHITECT



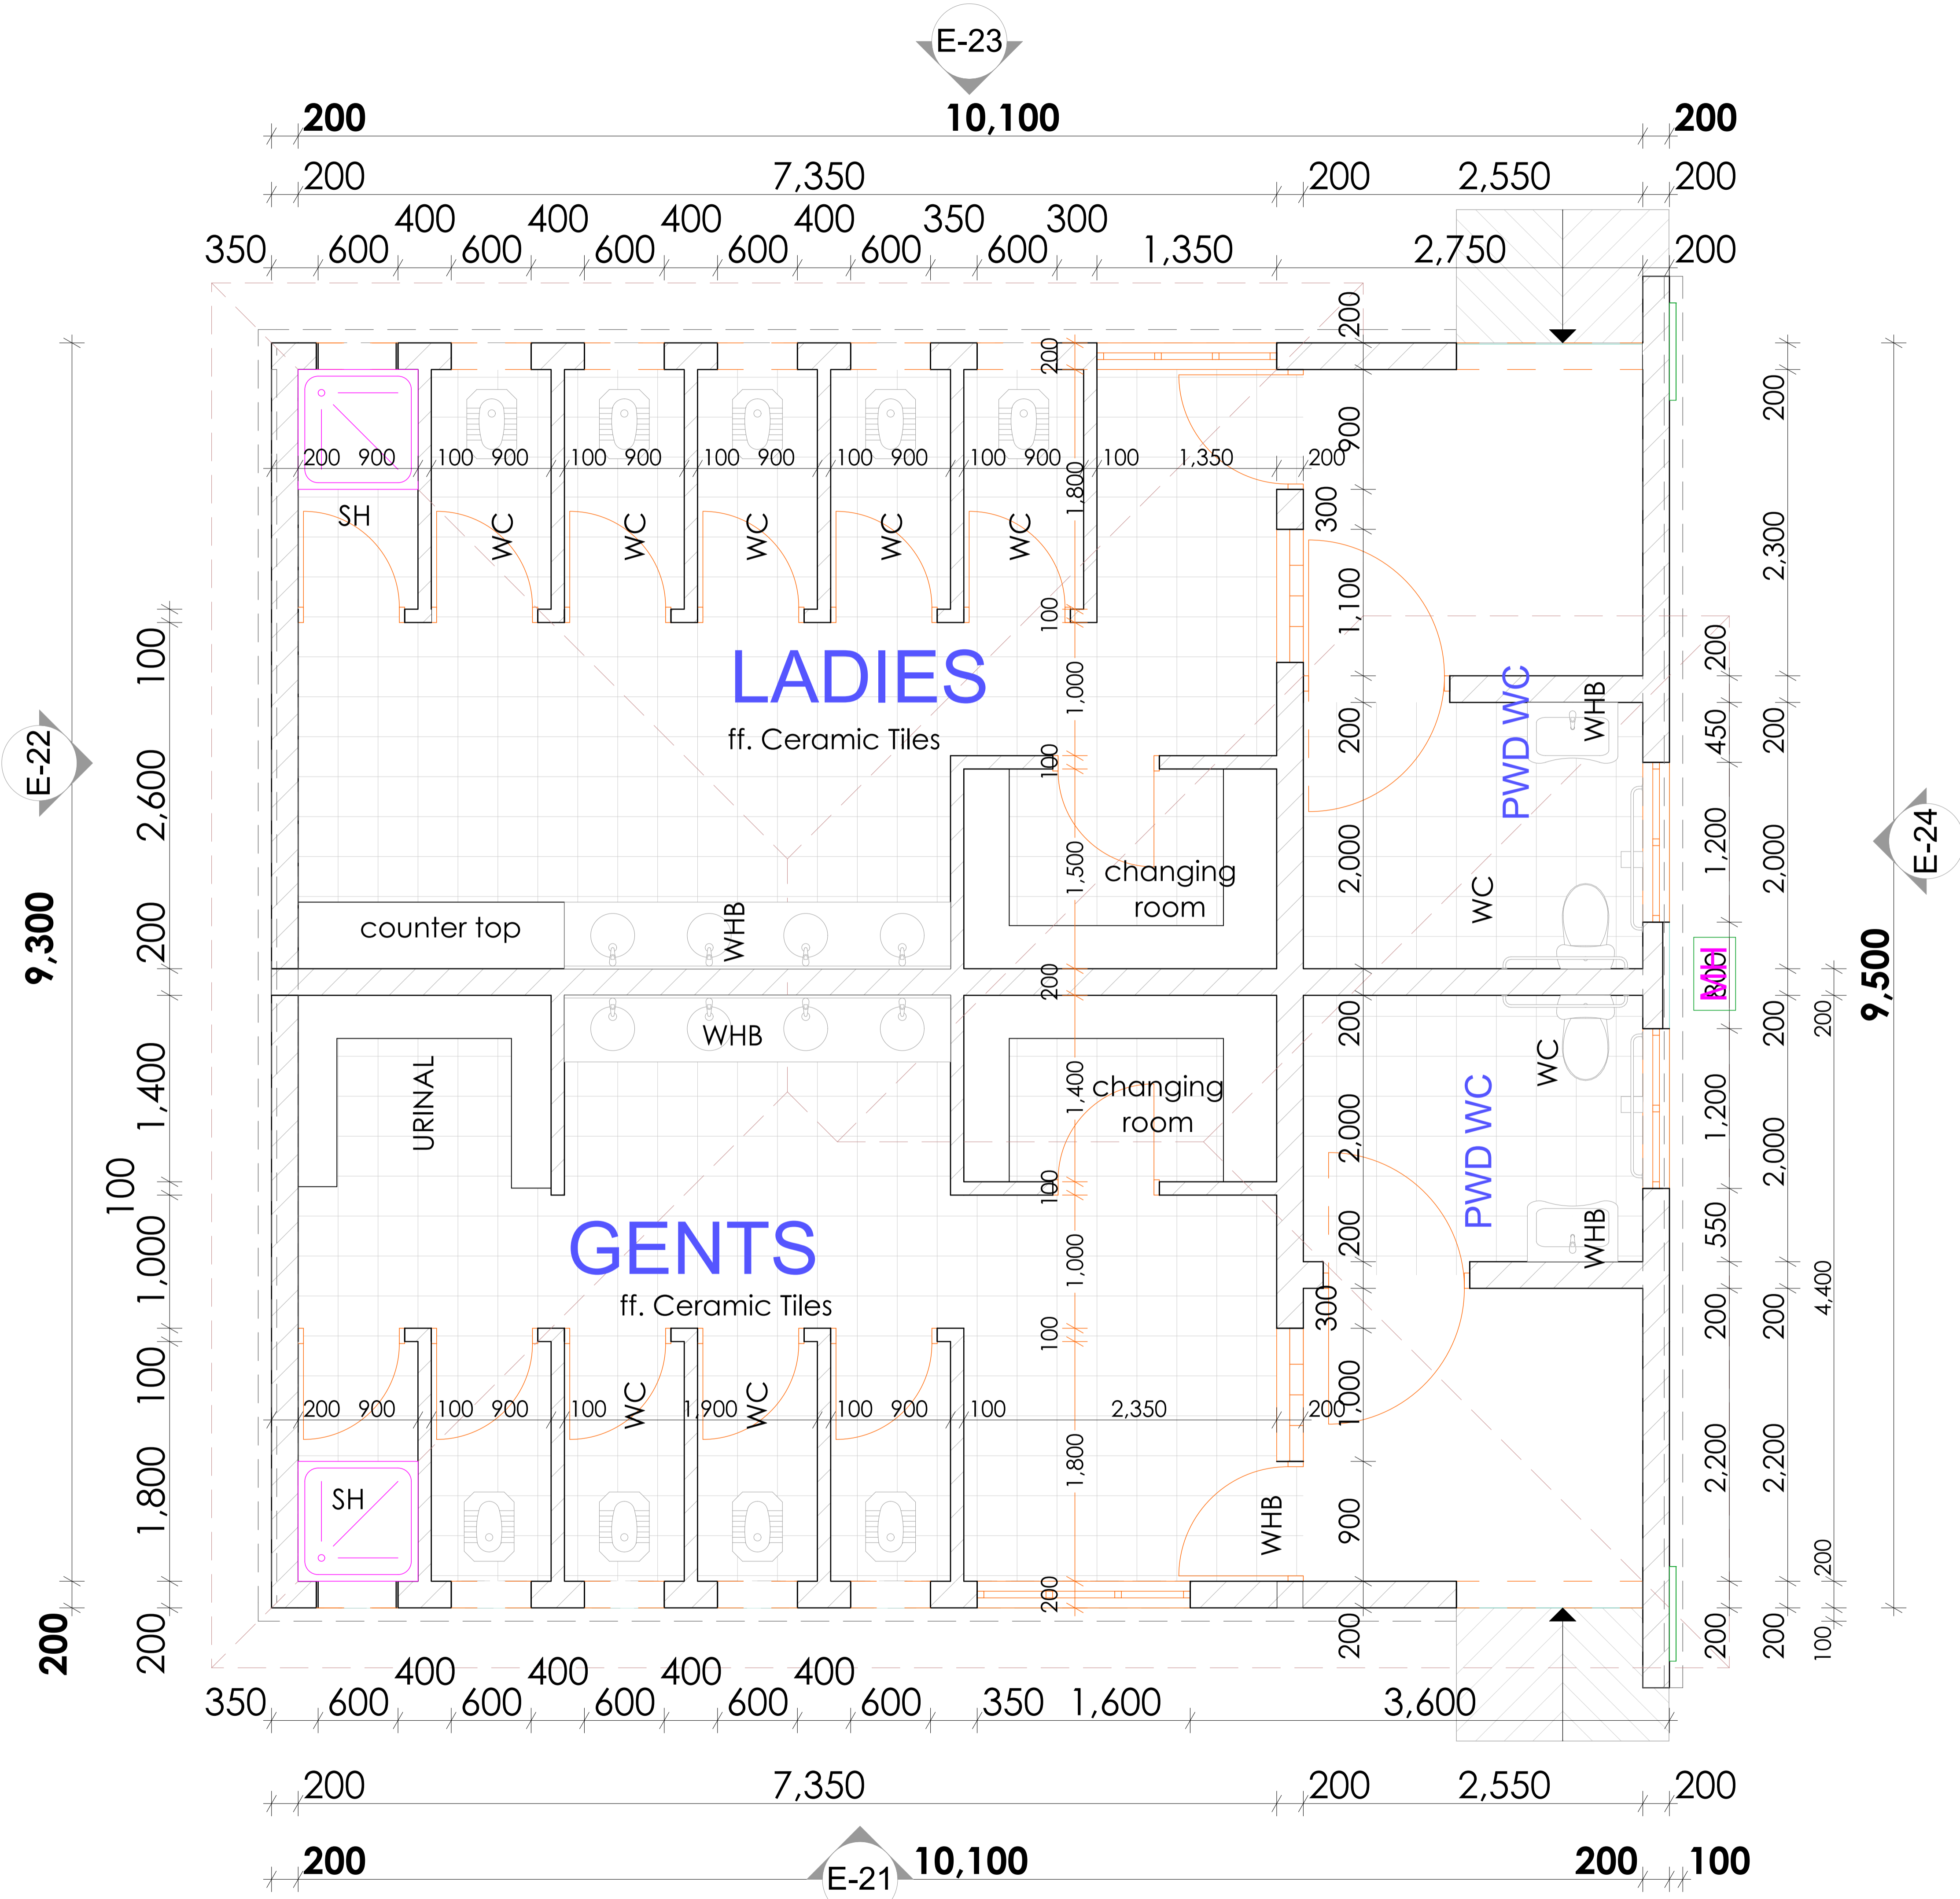

NOTES

General
 This drawing is to be read in conjunction with engineers' drawings.
 All dimensions are in mm unless otherwise specified.
 Drawings are not to be scaled. Only figured dimensions to be used. The contractor must check & verify all the dimensions before commencement of the work.


REVISIONS				
s.no	date	details	initials	sign

PROJECT:
 PROPOSED CIAP AGGREGATION WAREHOUSES

Drawing title
 ABLUTION FLOOR PLAN

Client

Scale :	Drawing No.
Drawn Name	Signed Date
S.S.A K.Chege	
Checked	
S.S.A K.Chege	
S.P.S.A J.M Murigu	
APPROVED	
Arch. L.M. Mochama	CHIEF ARCHITECT

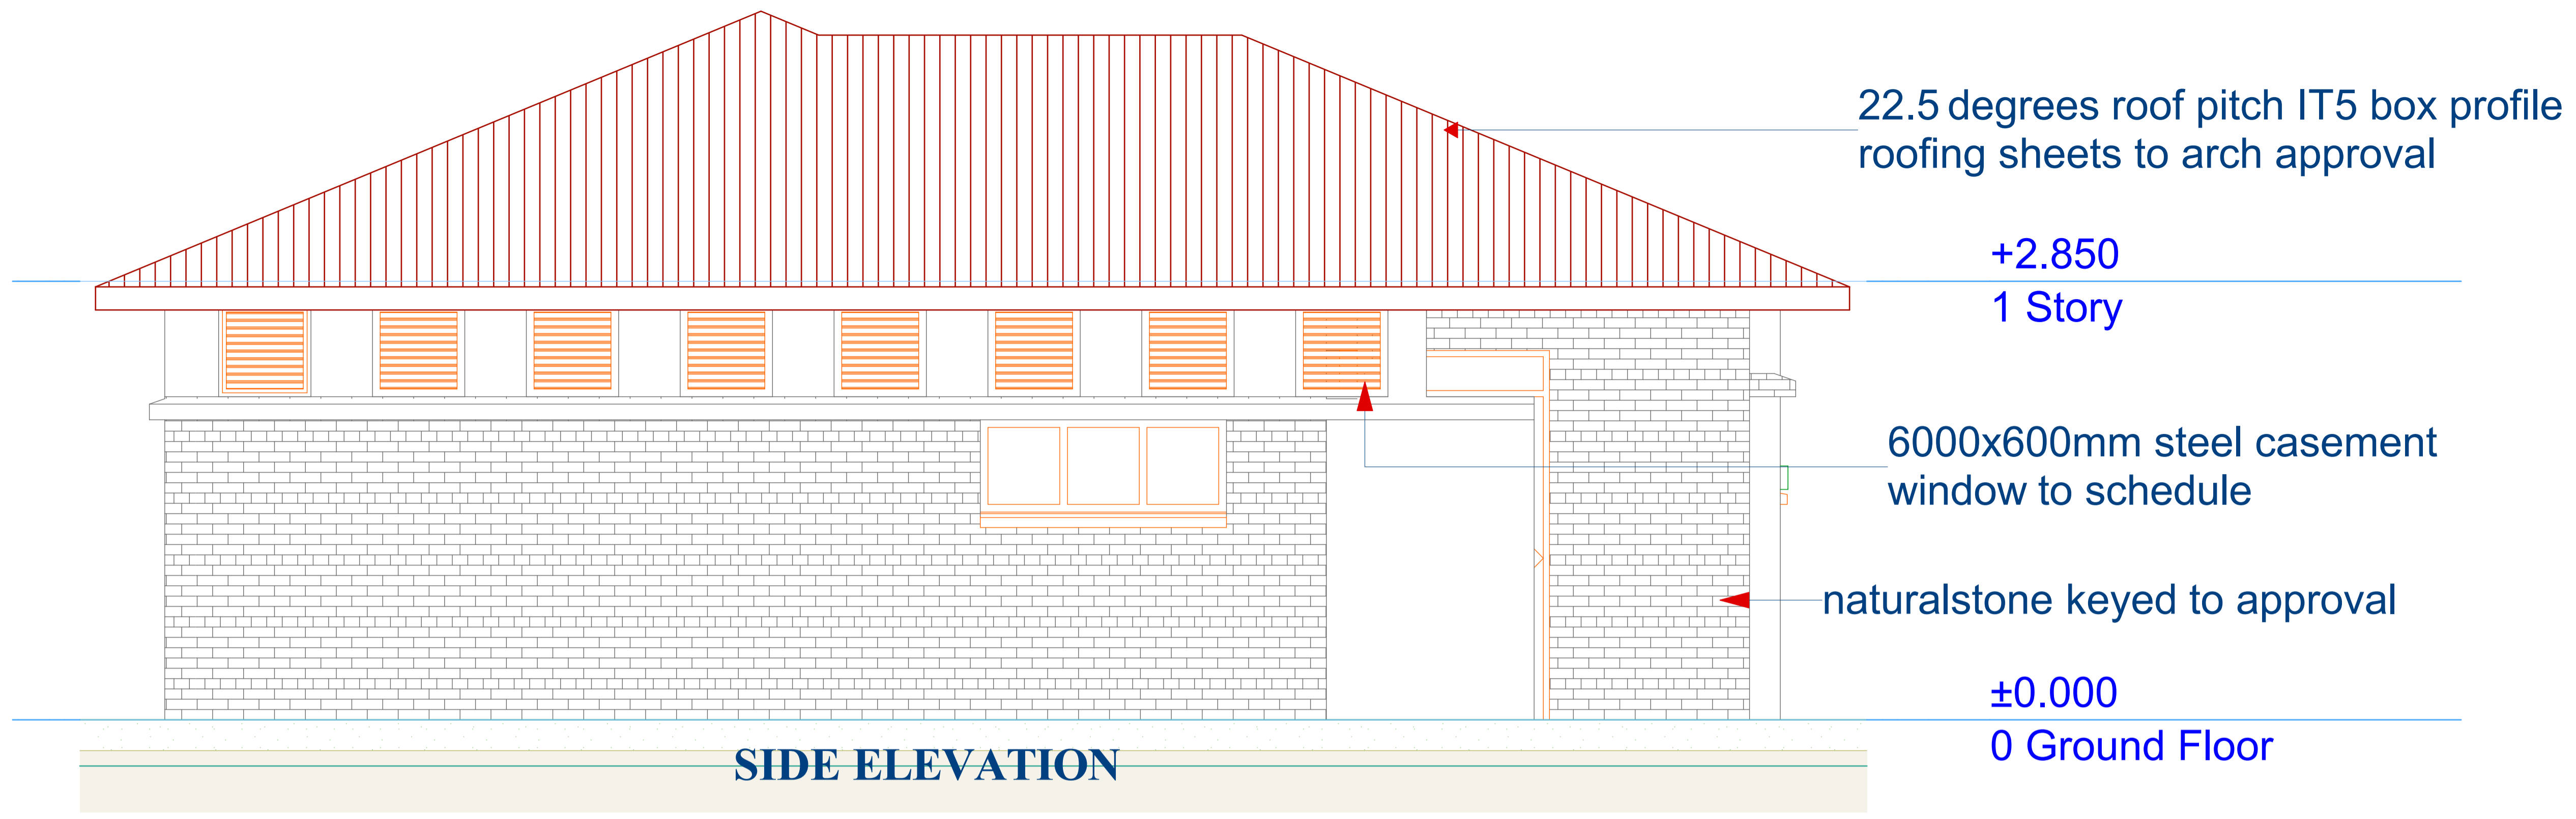

22.5 degrees roof pitch IT5 box profile roofing sheets to arch approval


+2.850
1 Story

6000x600mm steel casement window to schedule

naturalstone keyed to approval

±0.000
0 Ground Floor

SIDE ELEVATION

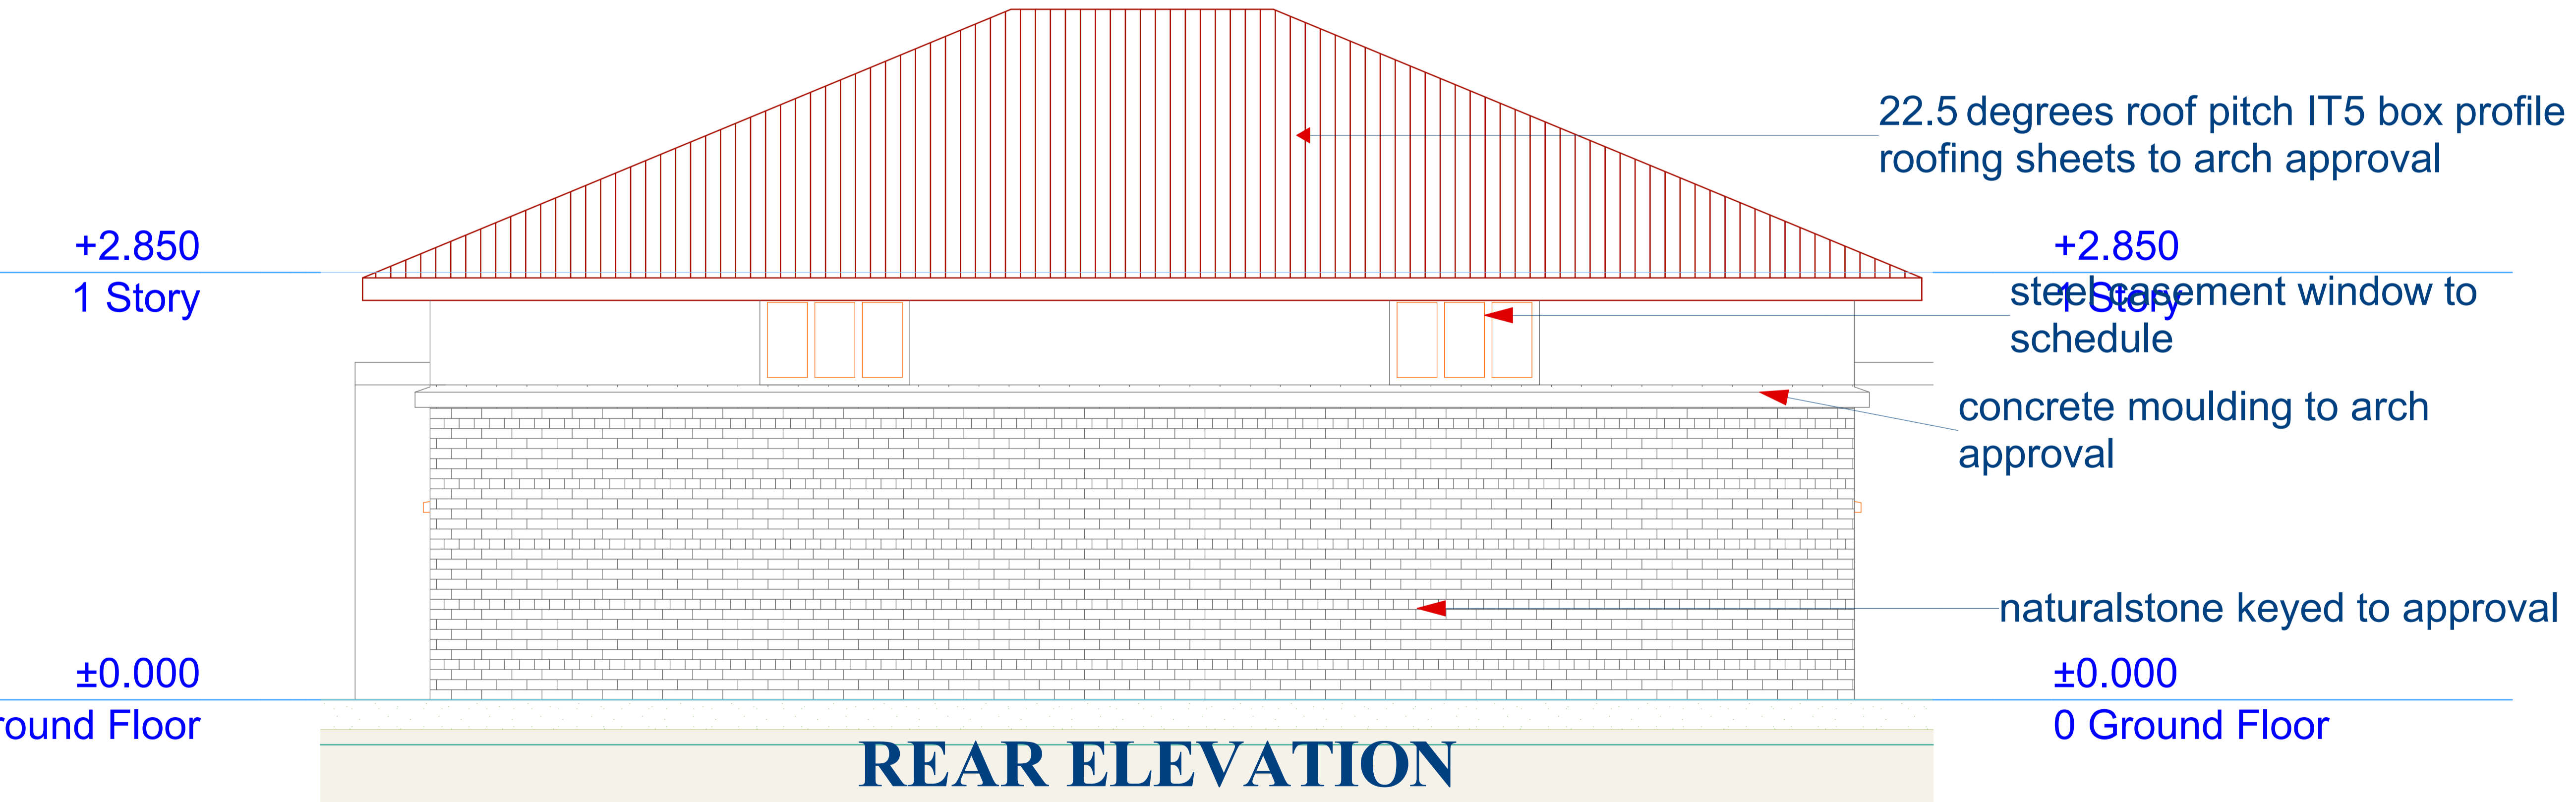

22.5 degrees roof pitch IT5 box profile roofing sheets to arch approval

+2.850
1 Story

+2.850
steel casement window to schedule

concrete moulding to arch approval

naturalstone keyed to approval

±0.000
0 Ground Floor

±0.000
0 Ground Floor

REAR ELEVATION

NOTES

General
This drawing is to be read in conjunction with engineers' drawings.
All dimensions are in mm unless otherwise specified.
Drawings are not to be scaled. Only figured dimensions to be used. The contractor must check & verify all the dimensions before commencement of the work.

REVISIONS

s.no	date	details	initials	sign

PROJECT:
PROPOSED CIAP AGGREGATION
WAREHOUSES


Drawing title
ABLUTION ELEVATIONS

Client

Scale :		Drawing No.	
Drawn	Name	Signed	Date
S.S.A	K.Chege		
Checked			
S.S.A	K.Chege		
S.P.S.A	J.M Murigu		


APPROVED
Arch. L.M. Mochama CHIEF ARCHITECT

MINISTRY OF LANDS, PUBLIC
WORKS, HOUSING & URBAN
DEVELOPMENT
STATE DEPARTMENT FOR PUBLIC WORKS

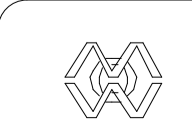


NOTES

General
 This drawing is to be read in conjunction with engineers' drawings.
 All dimensions are in mm unless otherwise specified.
 Drawings are not to be scaled. Only figured dimensions to be used. The contractor must check & verify all the dimensions before commencement of the work.

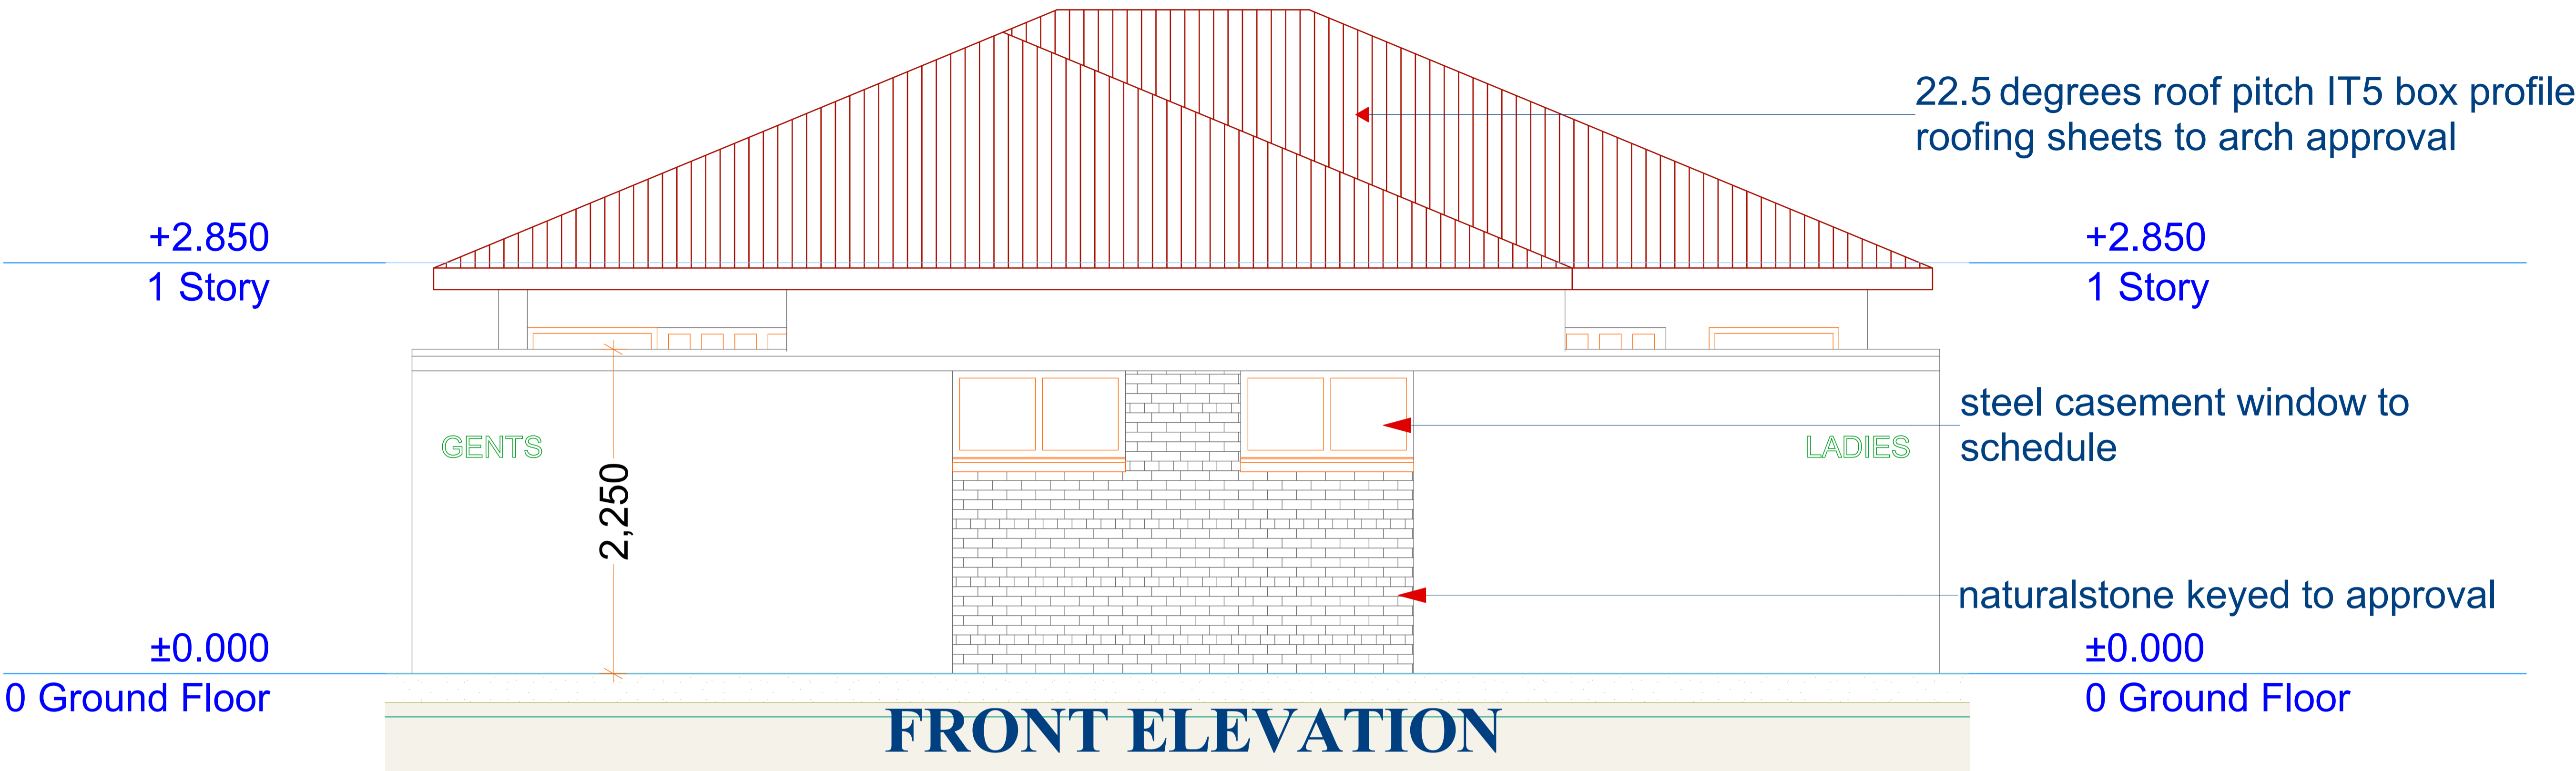

FRONT ELEVATION

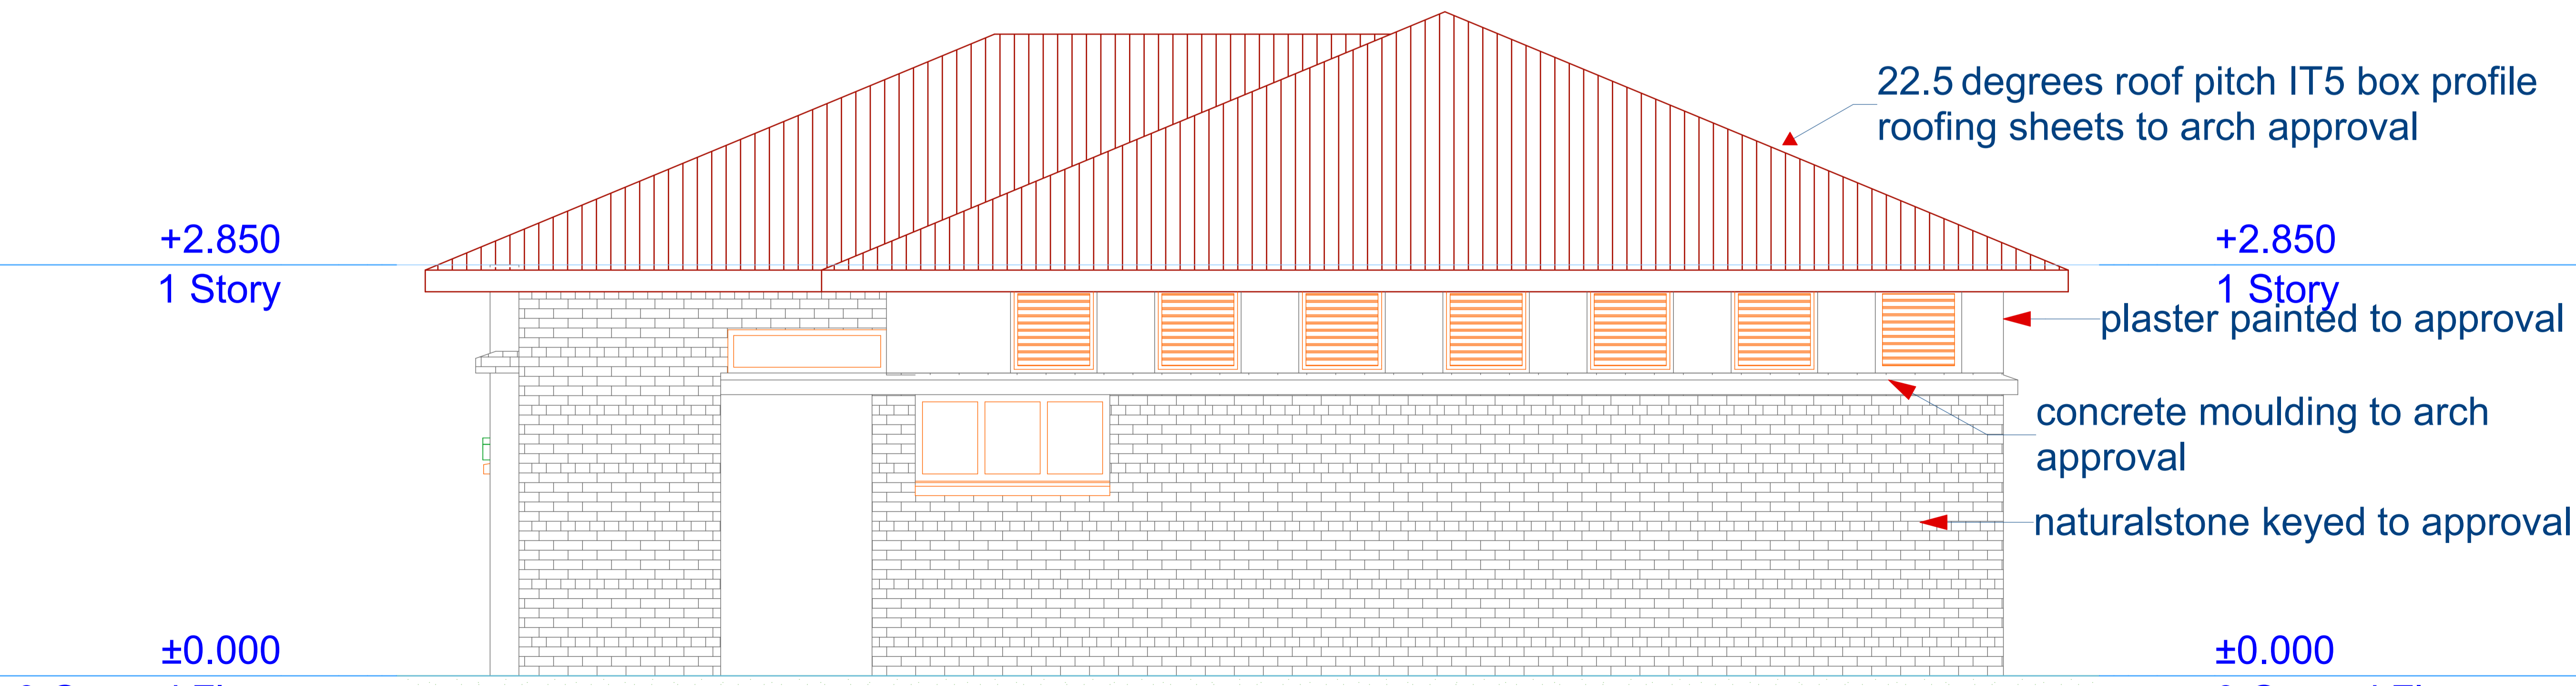

SIDE ELEVATION

REVISIONS

s.no	date	details	initials	sign







PROJECT:
 PROPOSED CIAP AGGREGATION
 WAREHOUSES

Drawing title
 ABLUTION ELEVATIONS

Client

Scale :	Drawing No.
Drawn Name	Signed Date
S.S.A K.Chege	
Checked	
S.S.A K.Chege	
S.P.S.A J.M Murigu	

APPROVED
 Arch. L.M. Mochama CHIEF ARCHITECT

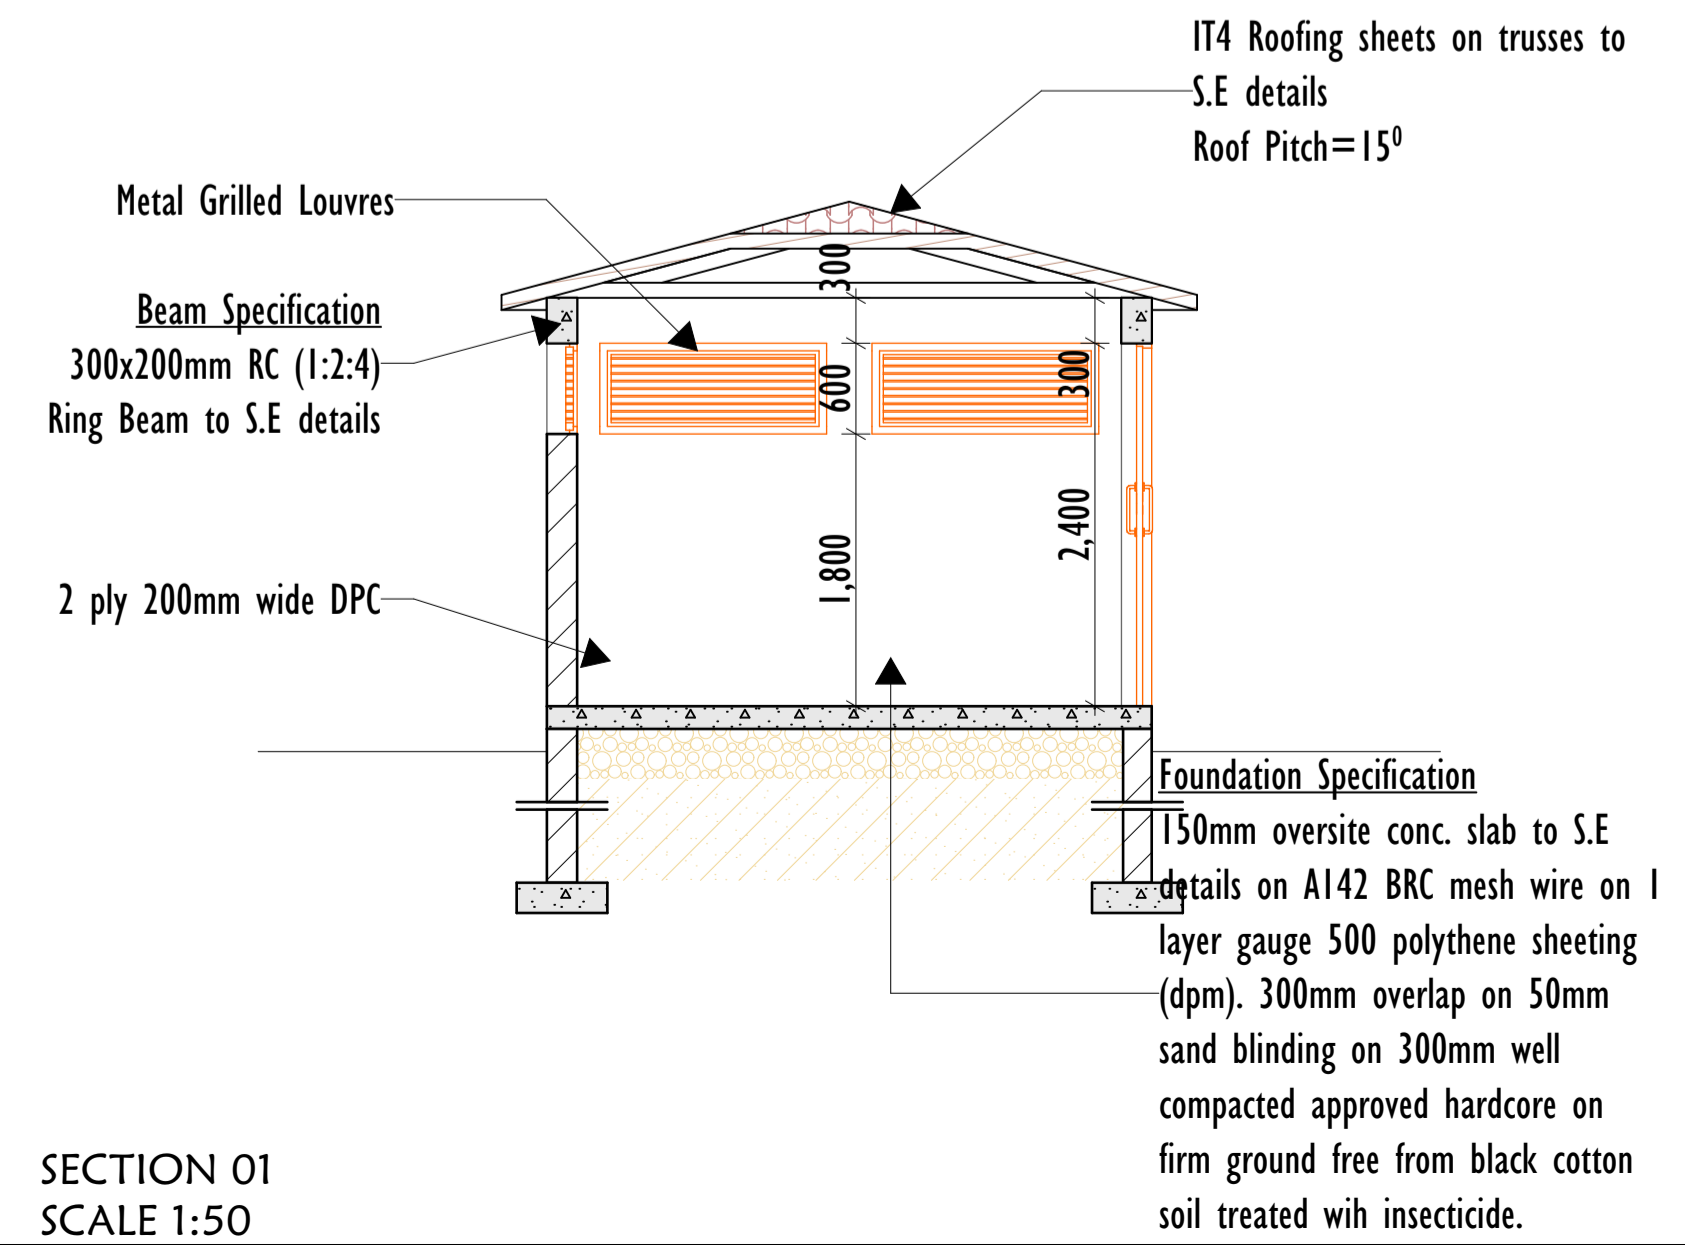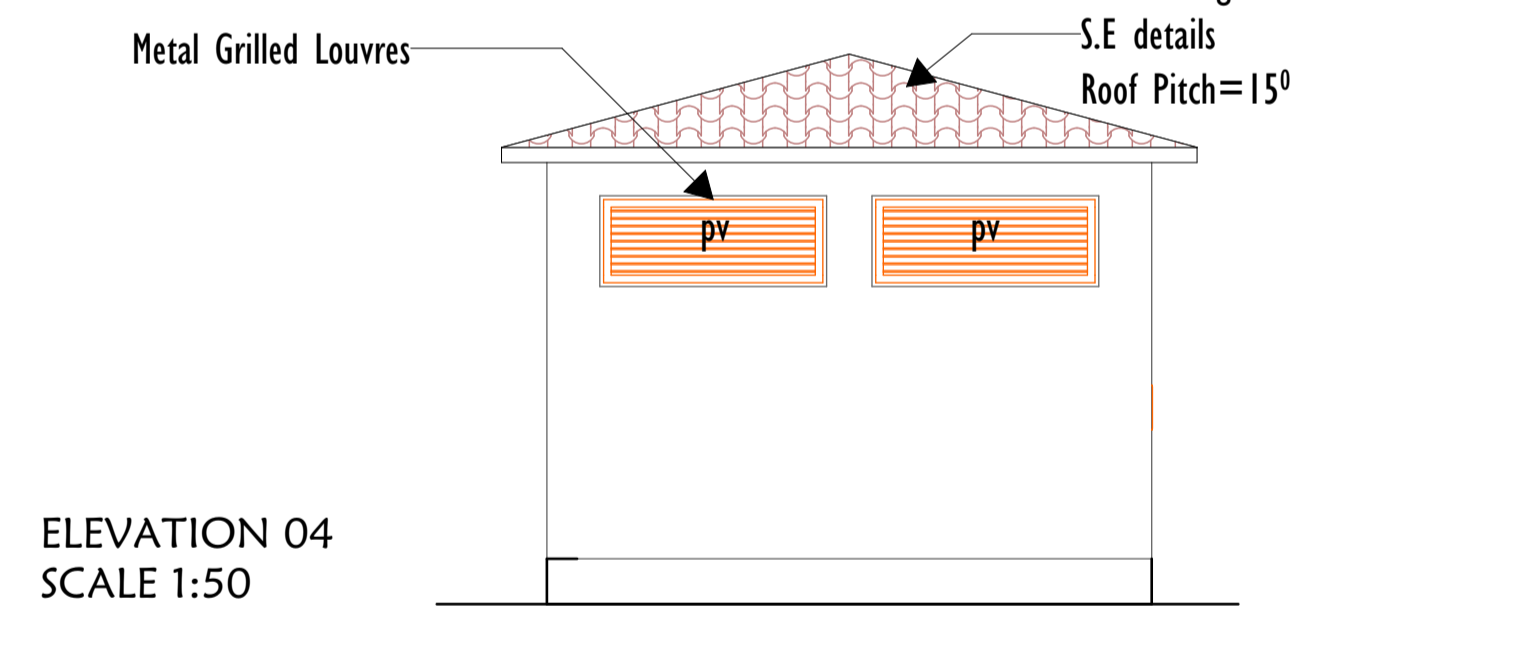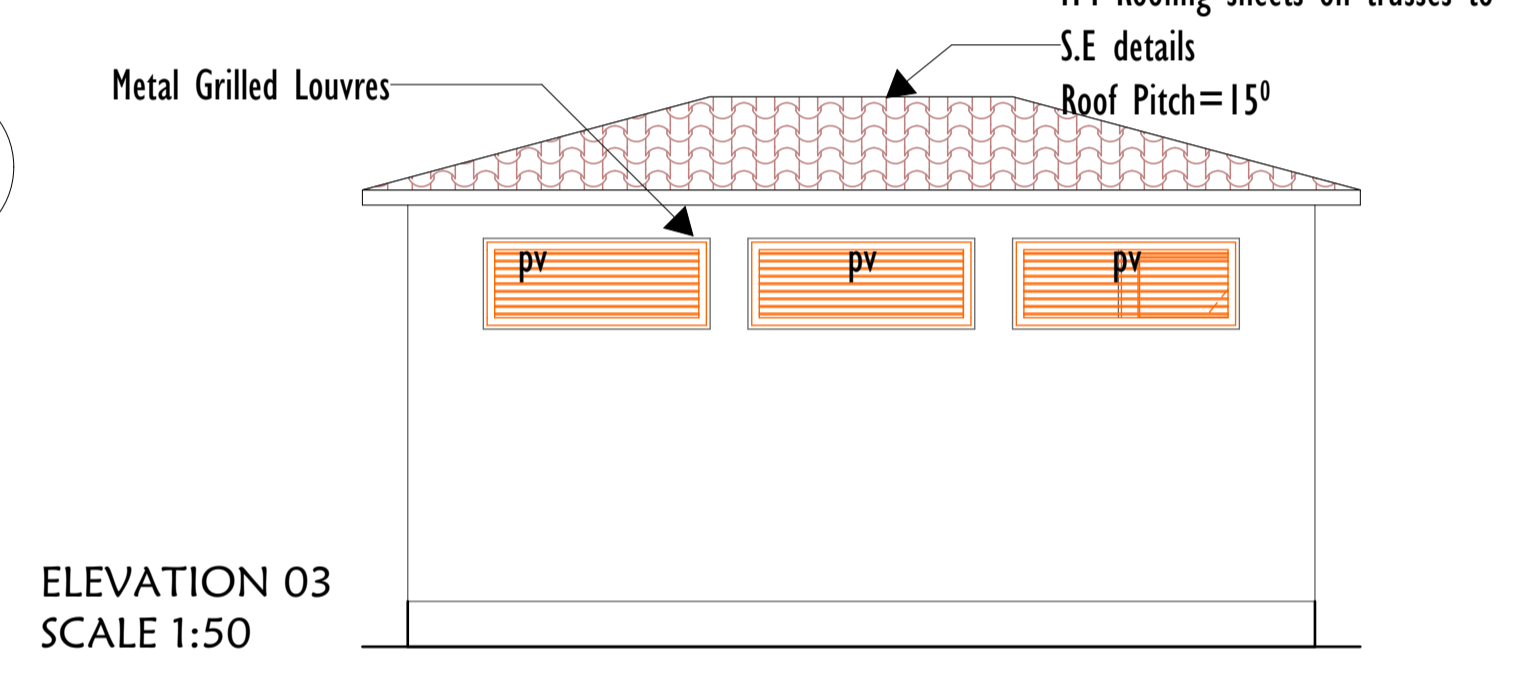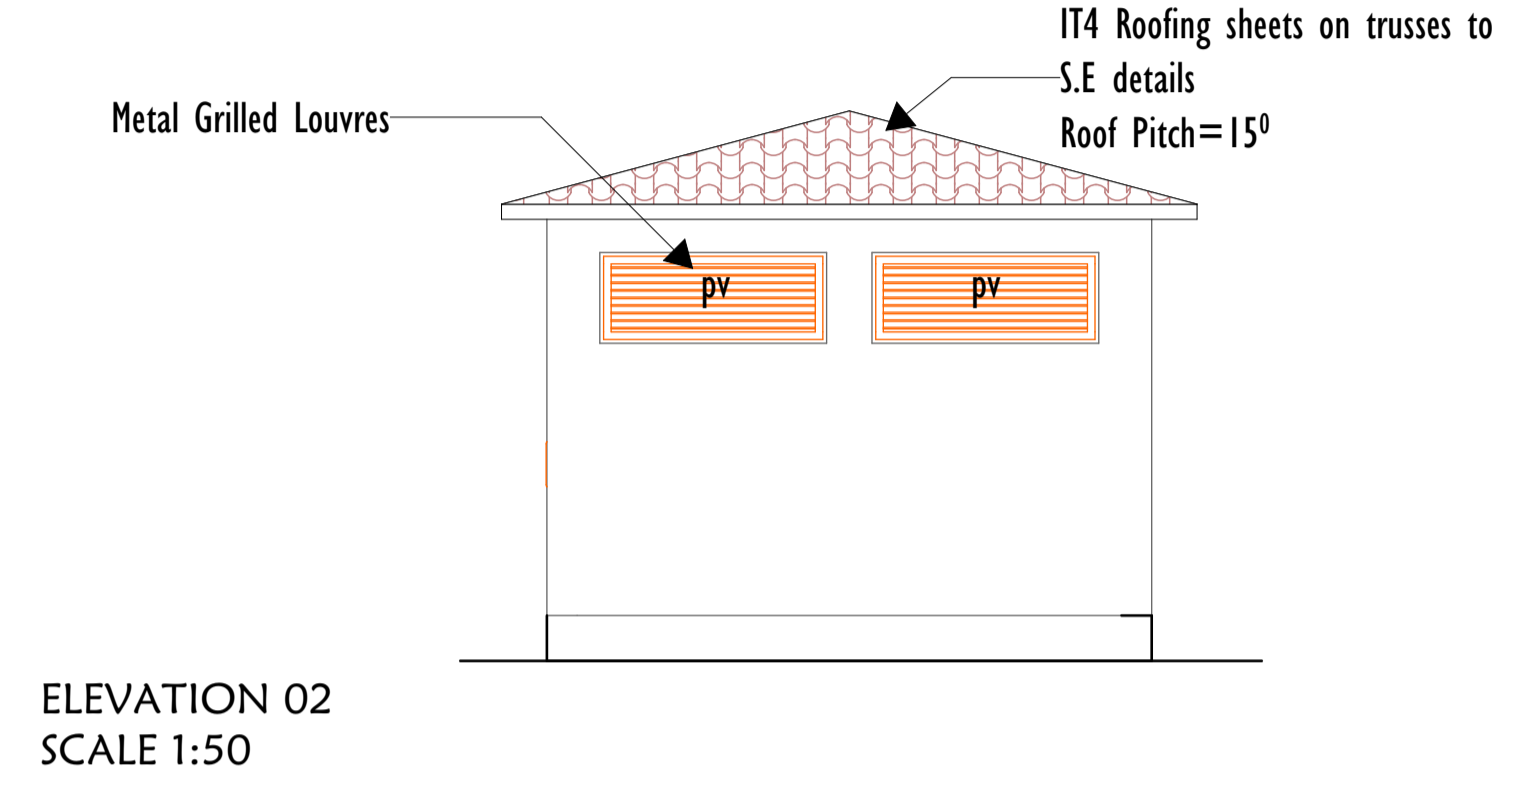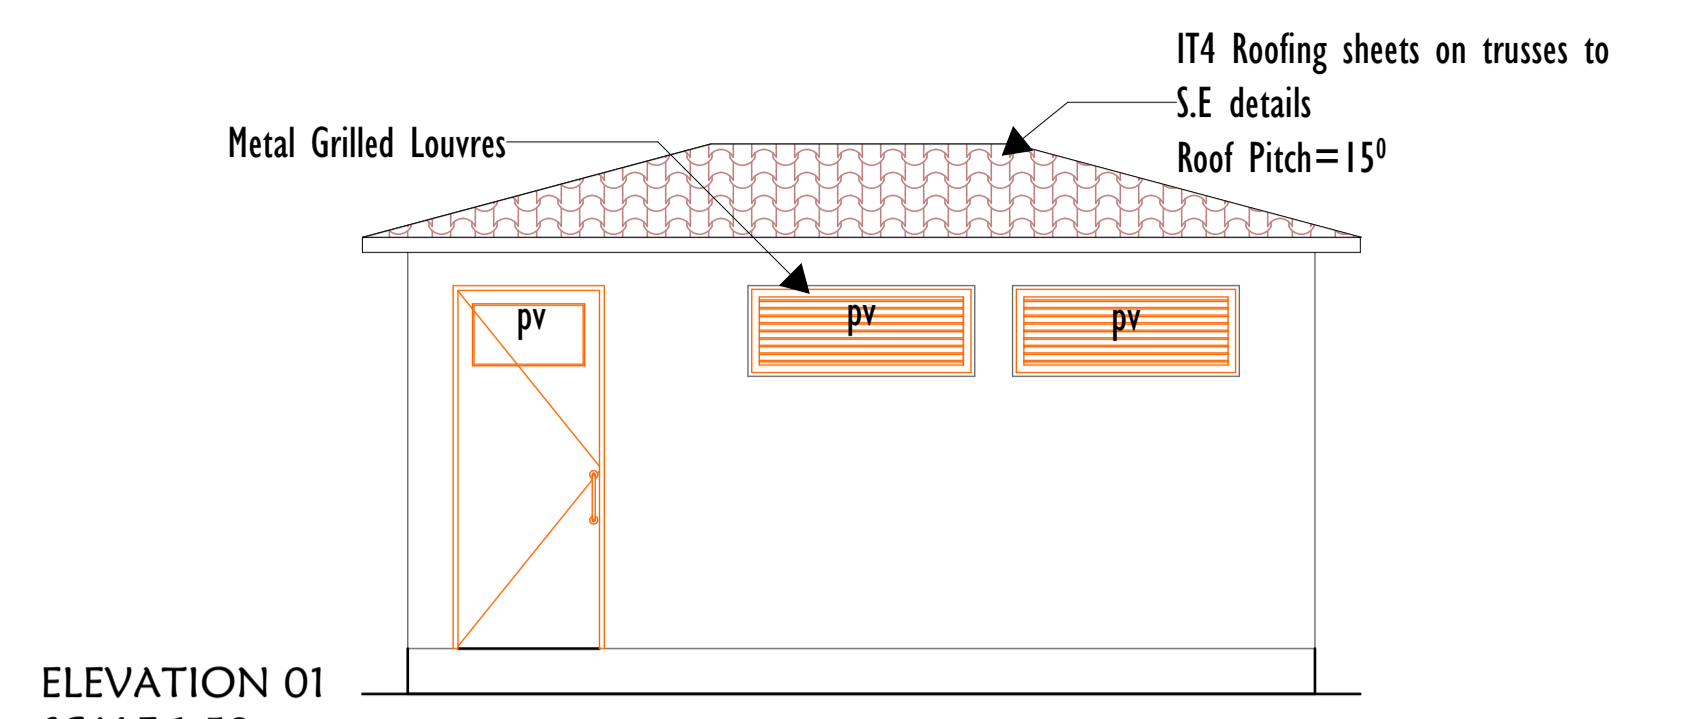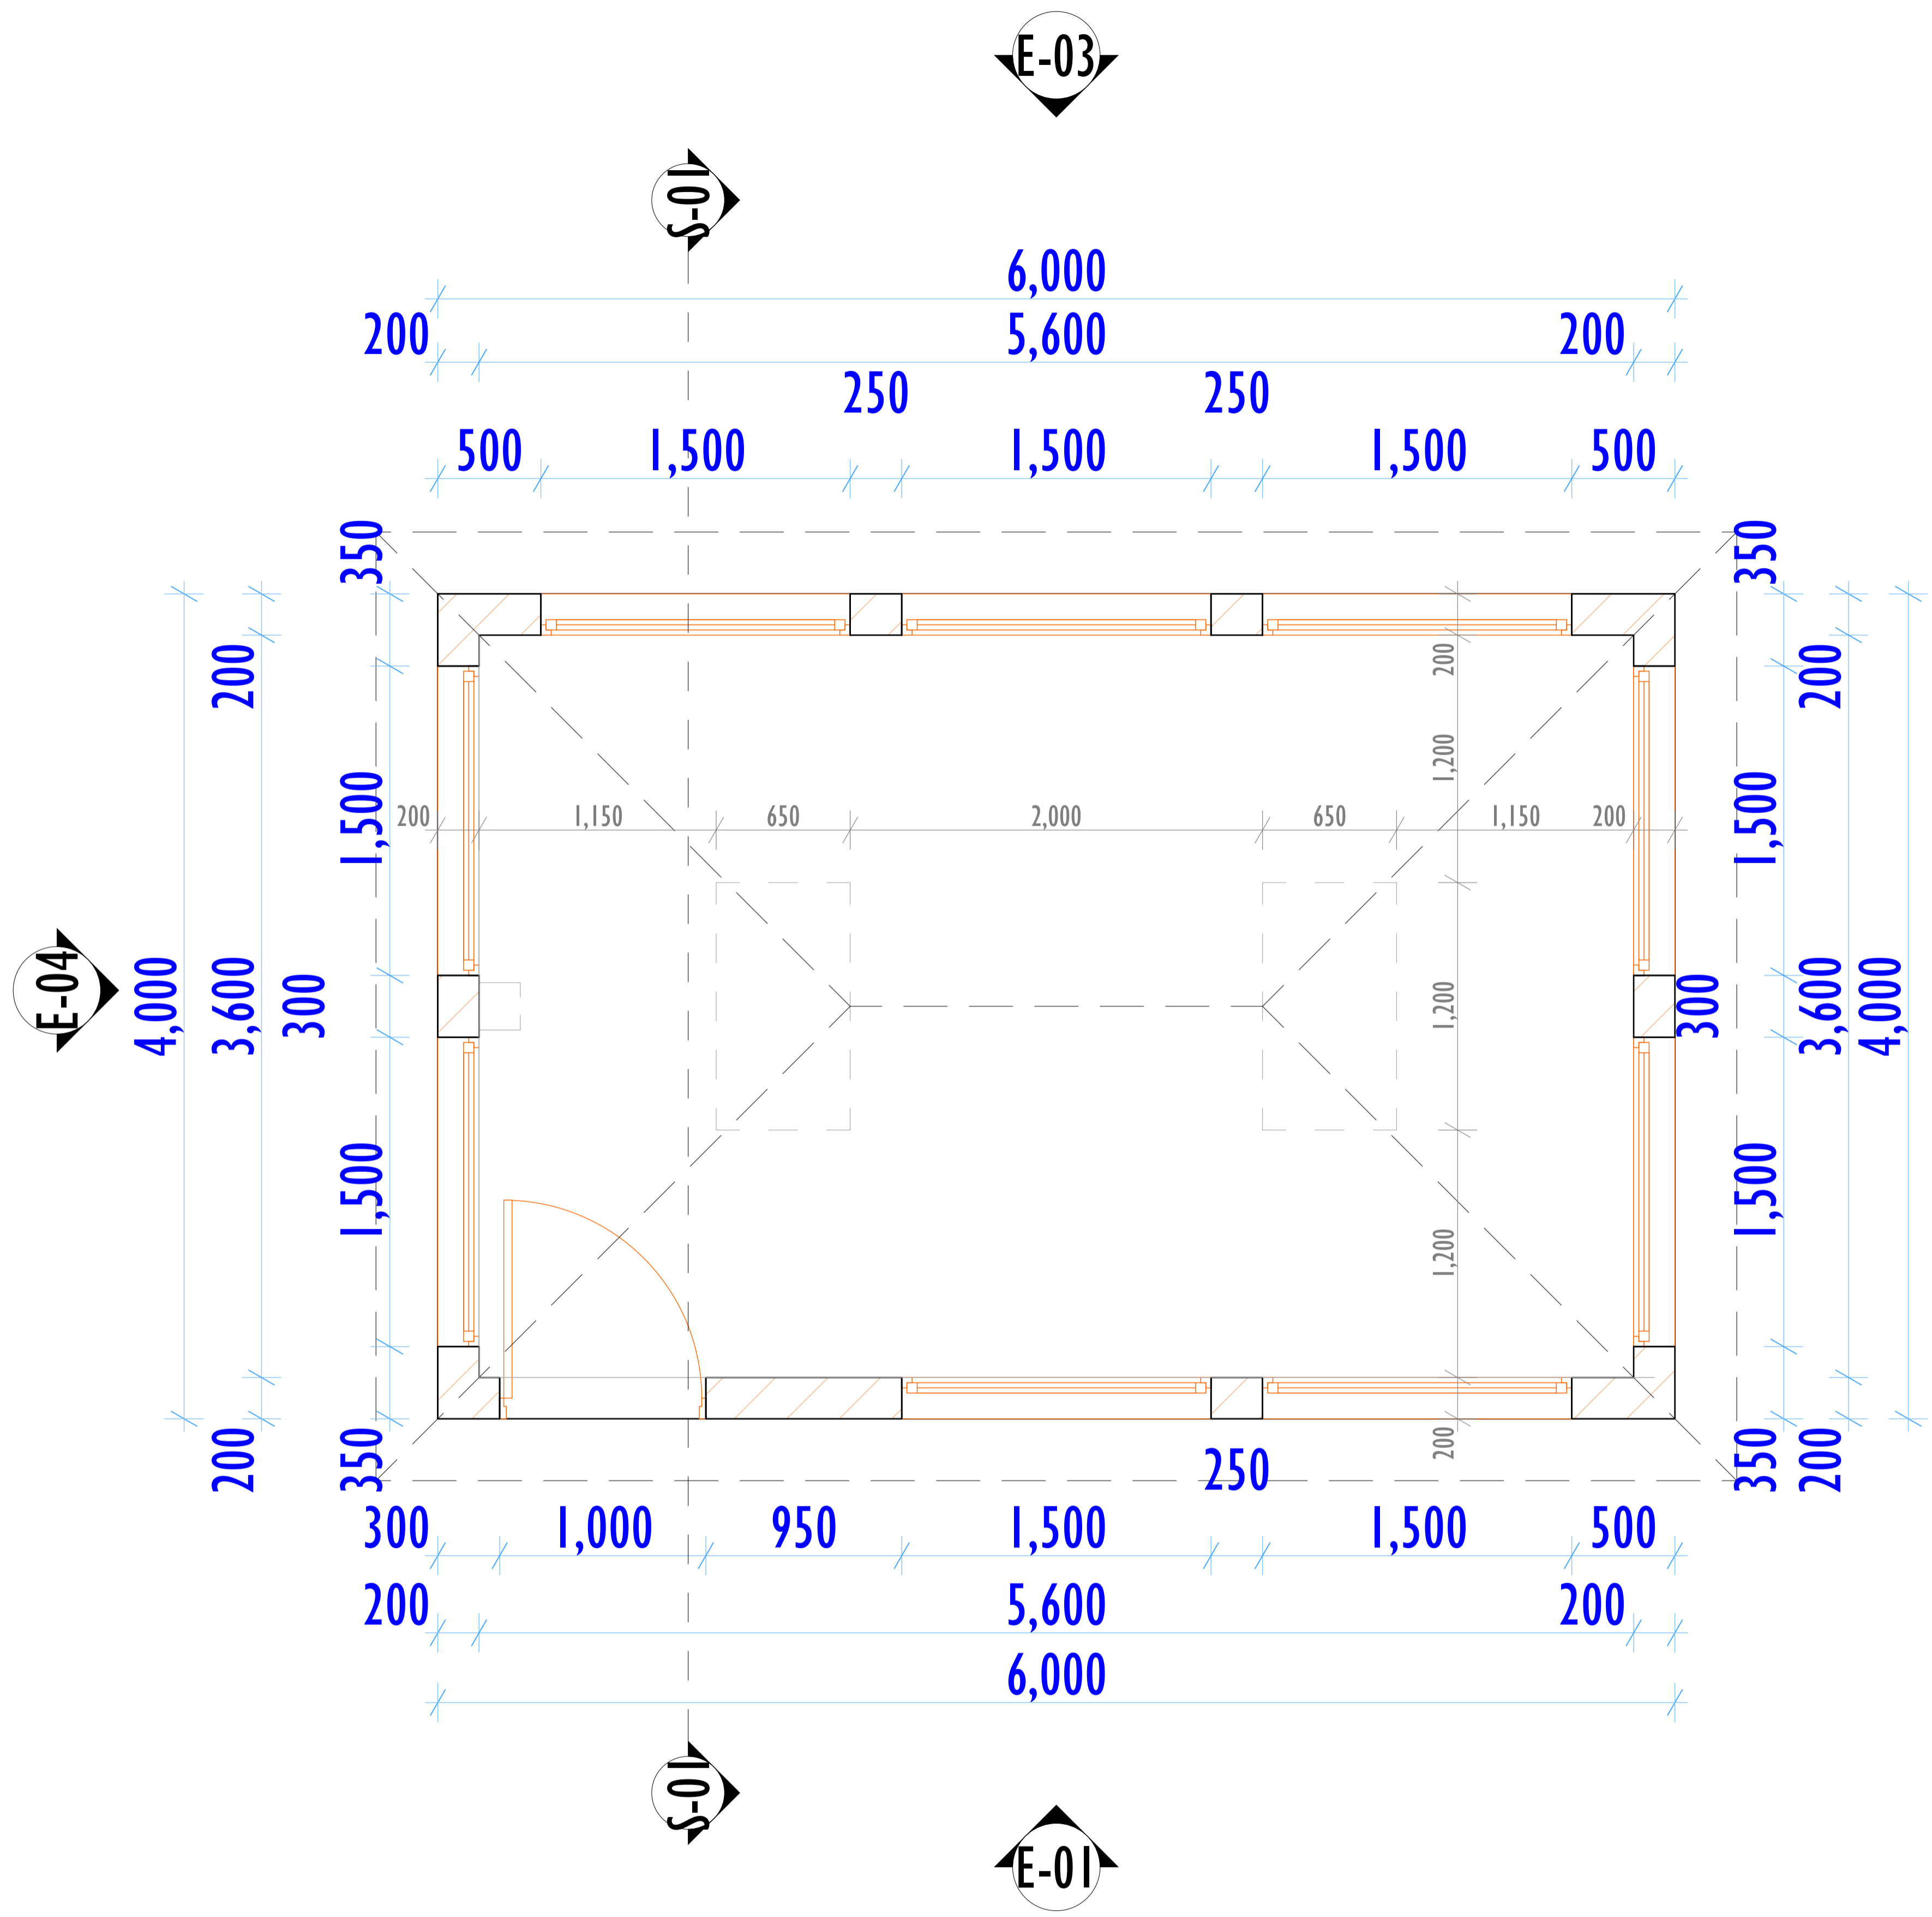

NOTES

General
This drawing is to be read in conjunction with engineers' drawings.
All dimensions are in mm unless otherwise specified.
Drawings are not to be scaled. Only figured dimensions are to be used. The contractor must check & verify all the dimensions before commencement of the work.

REVISIONS

s.no	date	details	initials	sign

PROJECT:
PROPOSED CIAP AGGREGATION
WAREHOUSES


Drawing title
PUMPHOUSE

Client

Scale :	Drawing No.
Drawn Name	Signed Date
S.S.A K.Chege	
Checked	
S.S.A K.Chege	
S.P.S.A J.M Murigu	

APPROVED

Arch. L.M. Mochama CHIEF ARCHITECT

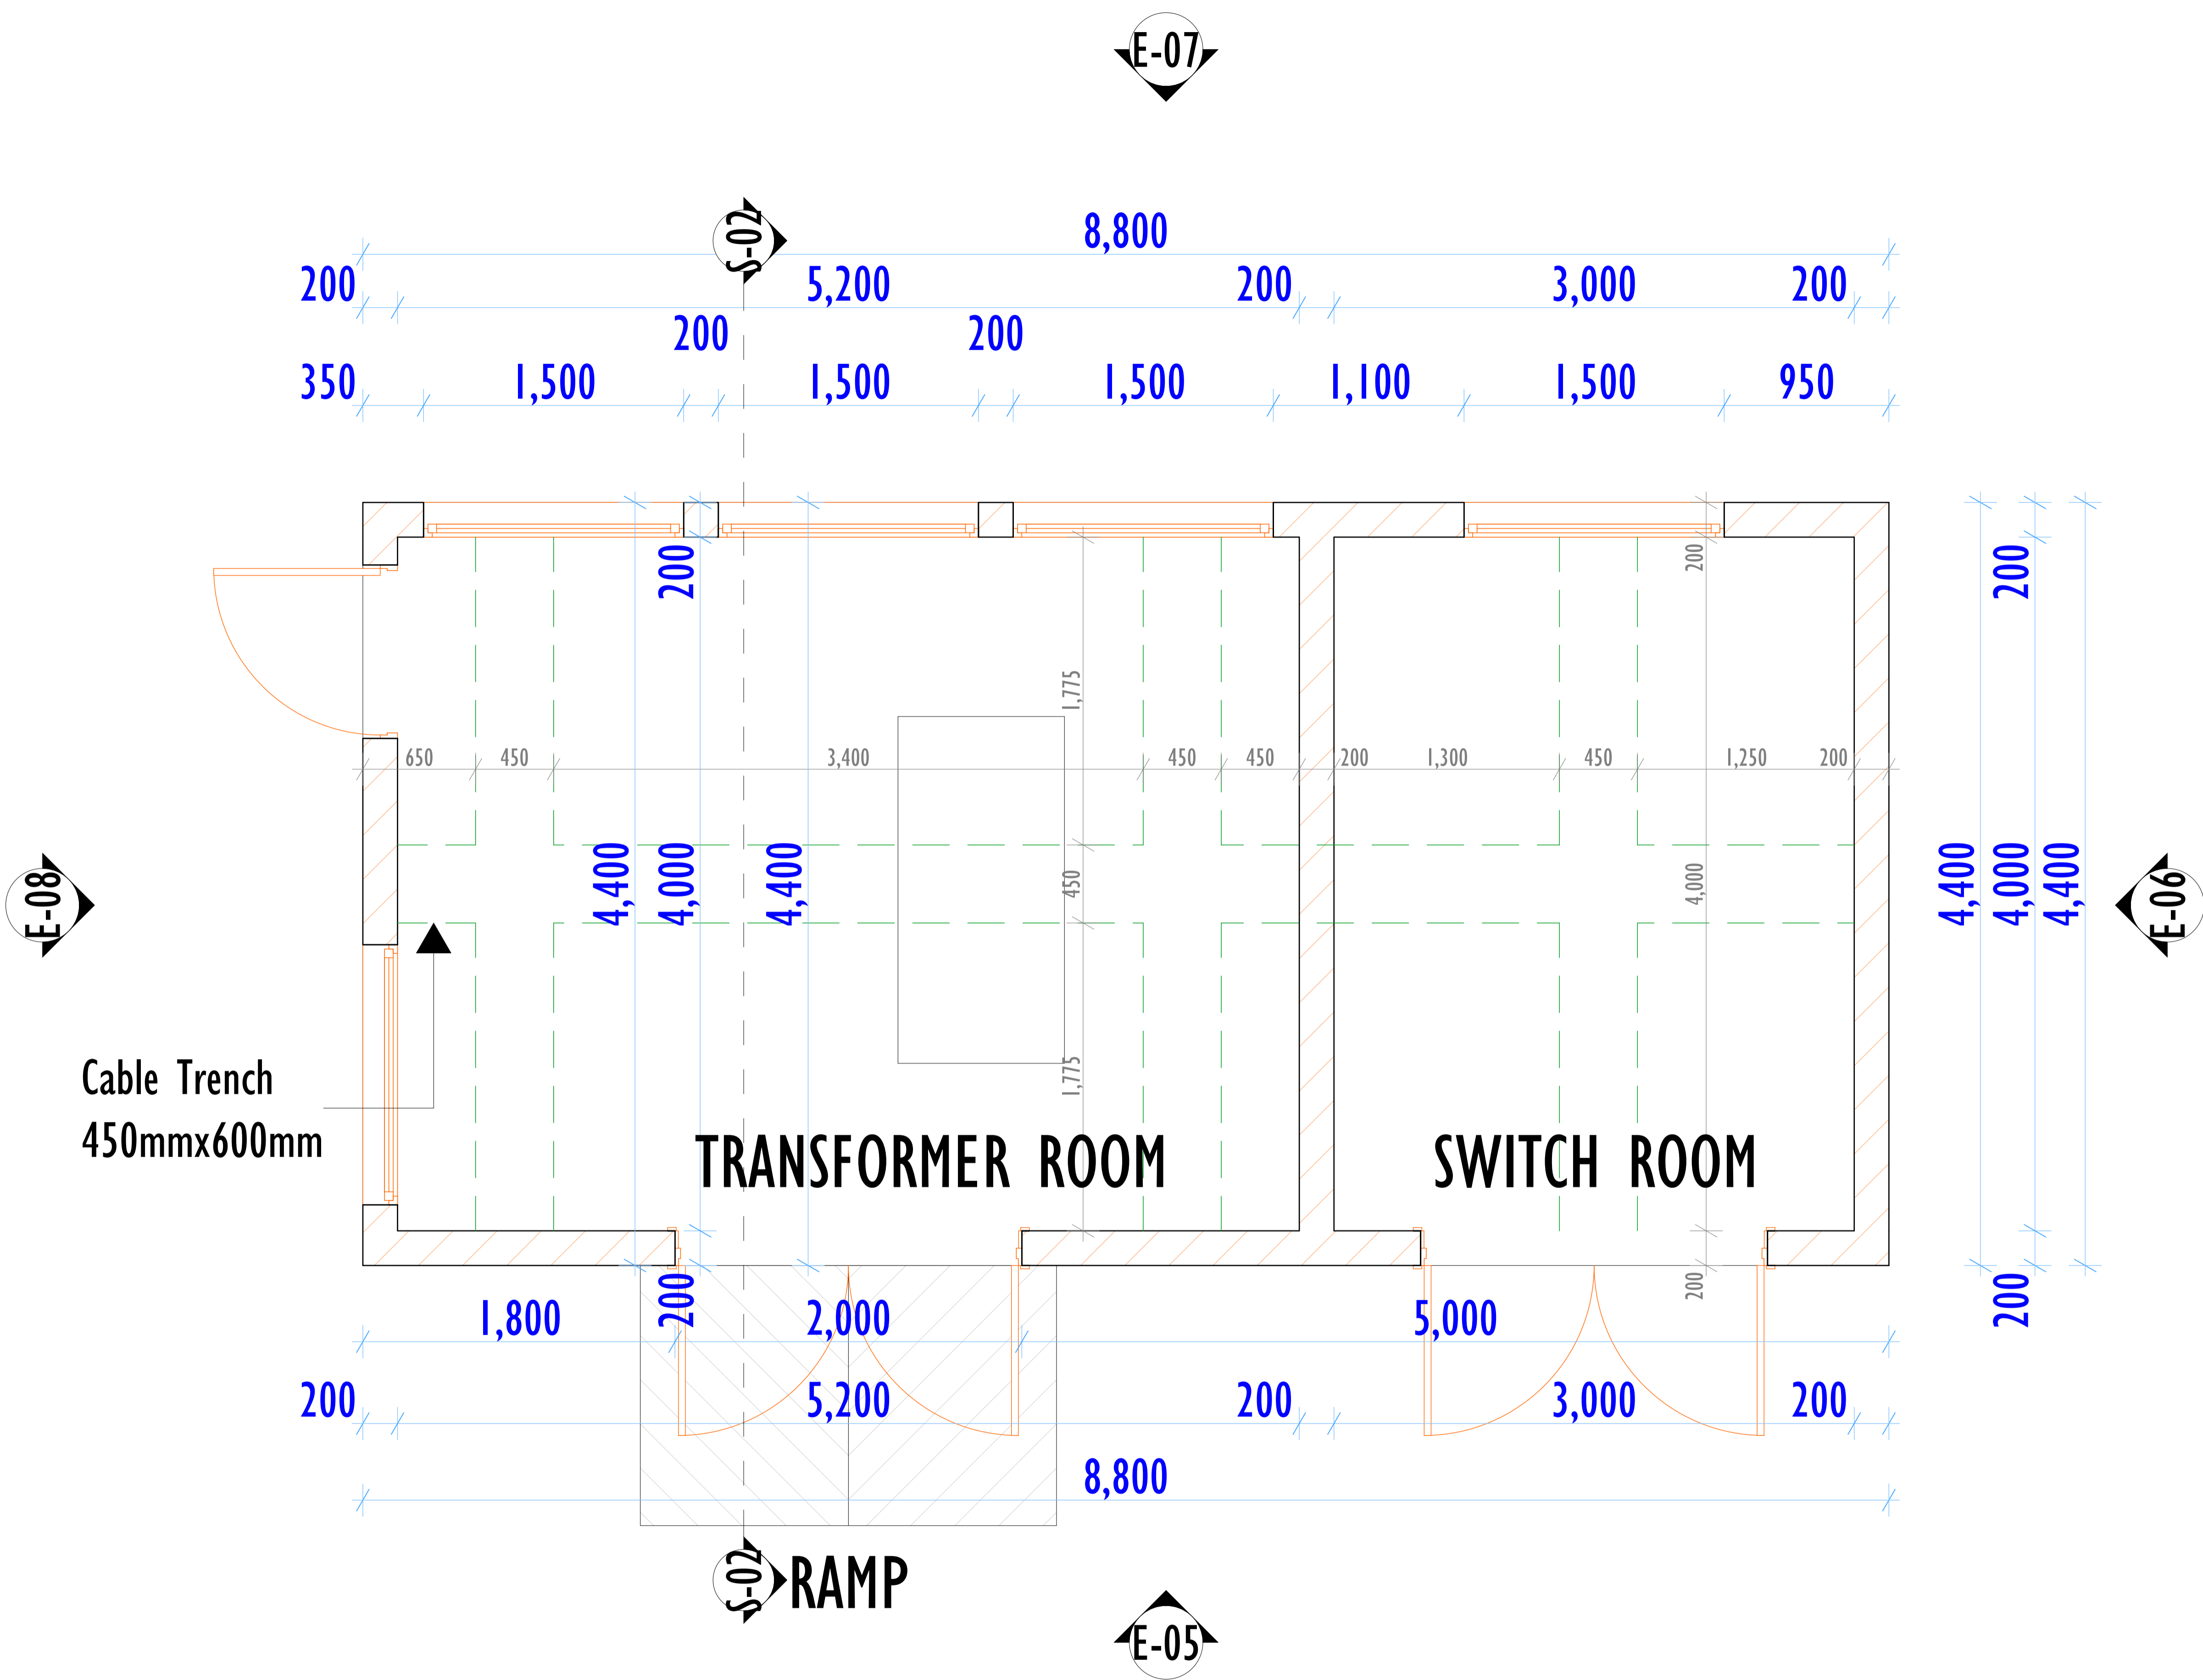

NOTES

General
 This drawing is to be read in conjunction with engineers' drawings.
 All dimensions are in mm unless otherwise specified.
 Drawings are not to be scaled. Only figured dimensions to be used. The contractor must check & verify all the dimensions before commencement of the work.

REVISIONS

s.no	date	details	initials	sign


PROJECT:
 PROPOSED CIAP AGGREGATION
 WAREHOUSES

Drawing title
POWERHOUSE


Client

Scale :	Drawing No.
Drawn Name	Signed Date
S.S.A K.Chege	
Checked	
S.S.A K.Chege	
S.P.S.A J.M Murigu	


APPROVED
 Arch. L.M. Mochama CHIEF ARCHITECT

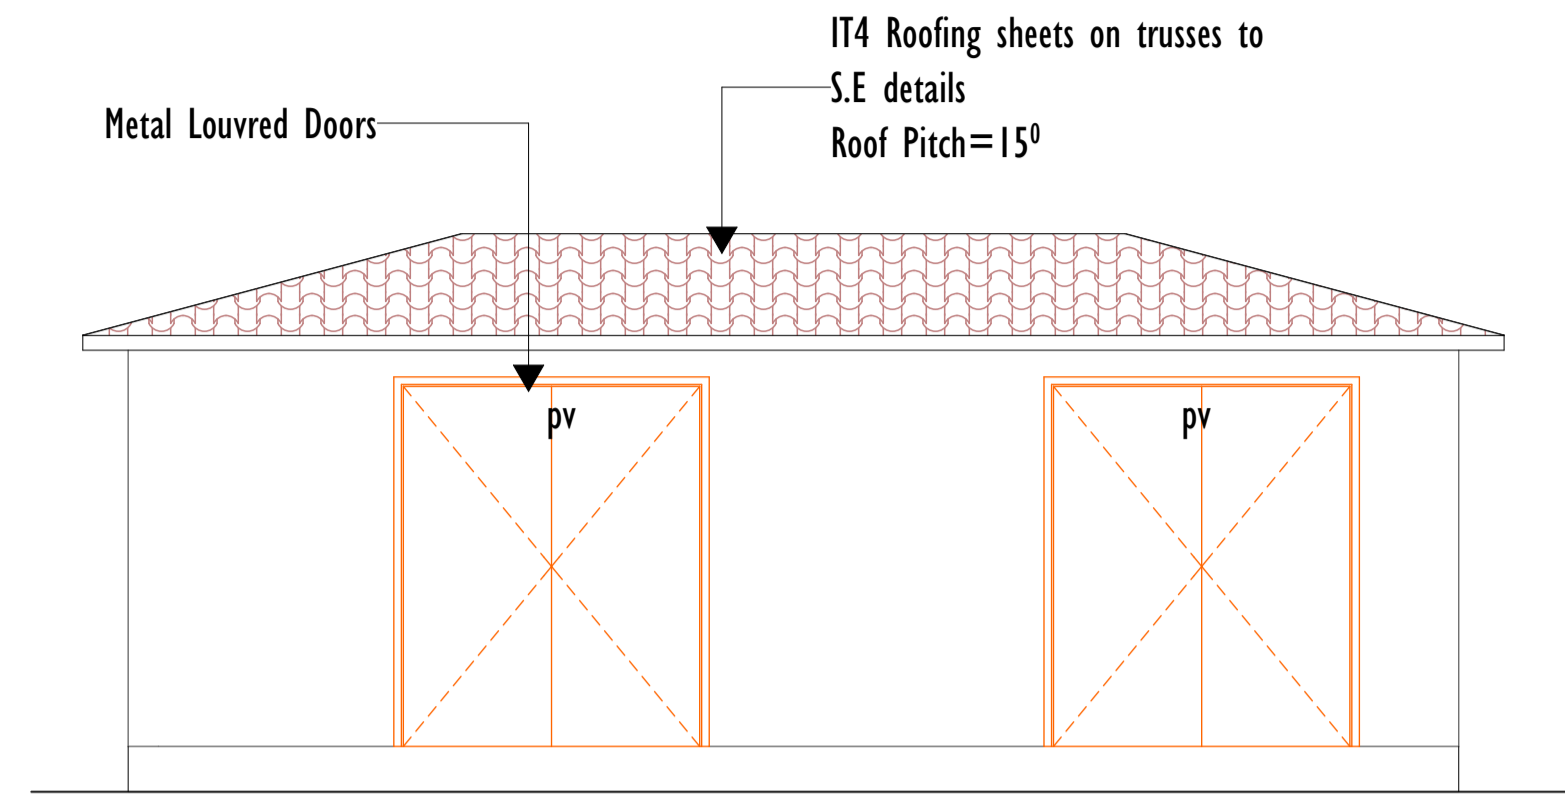


ELEVATION 01
SCALE 1:50

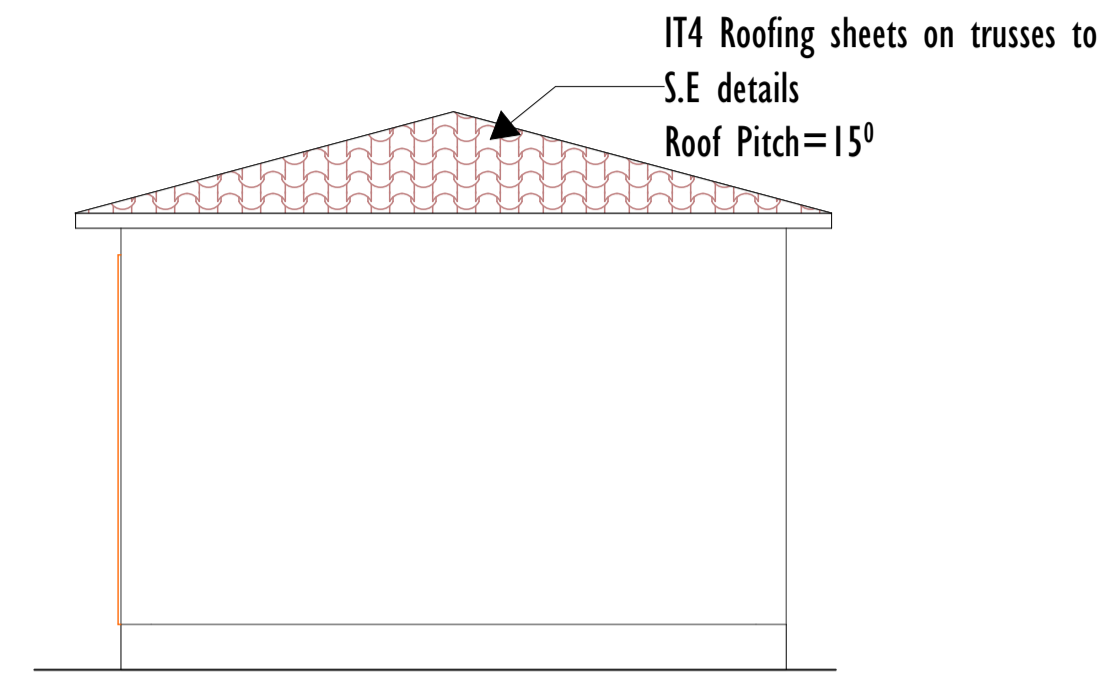


ELEVATION 02
SCALE 1:50

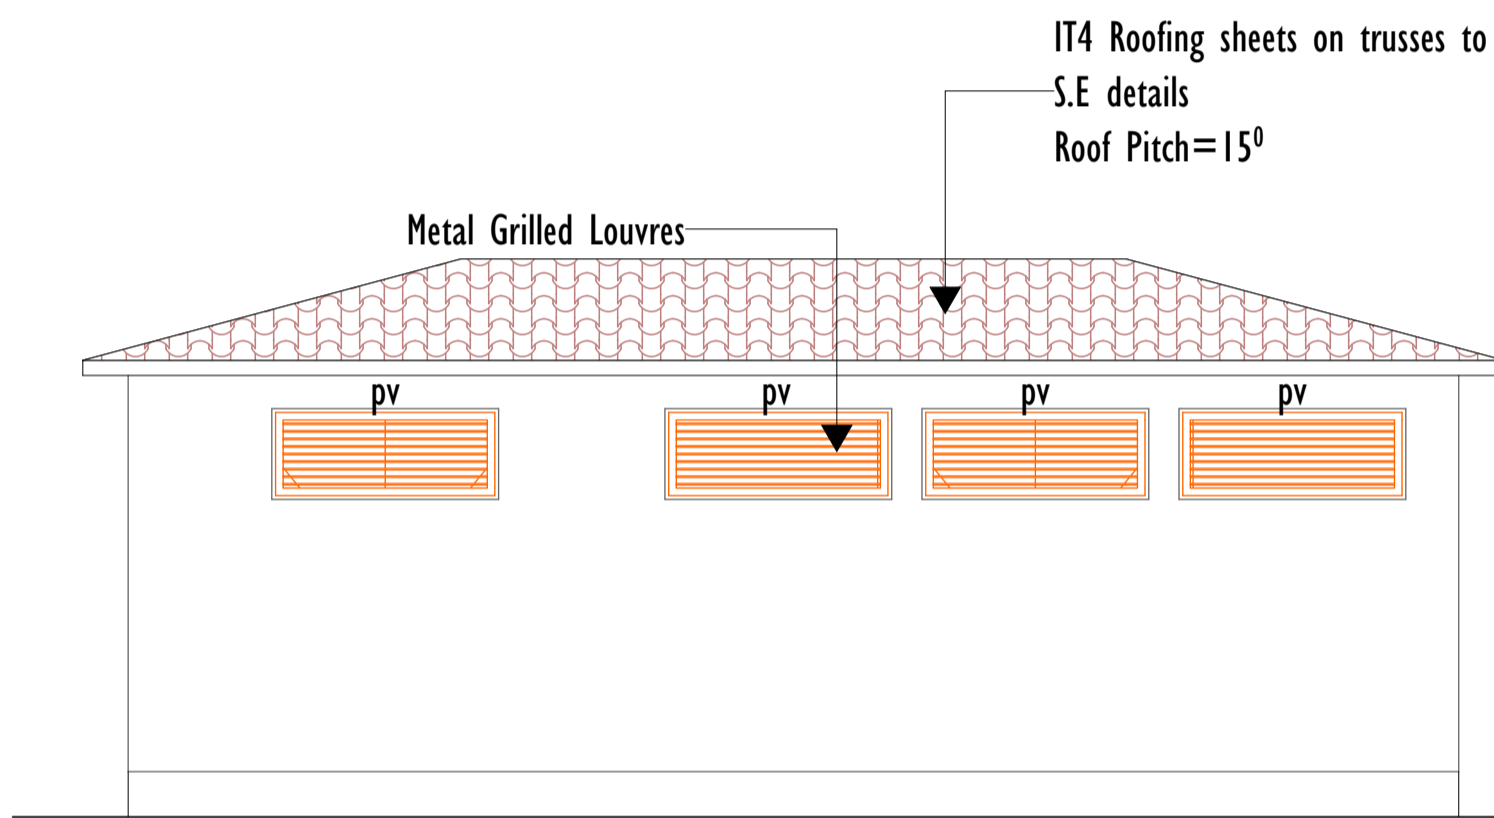

ELEVATION 03
SCALE 1:50

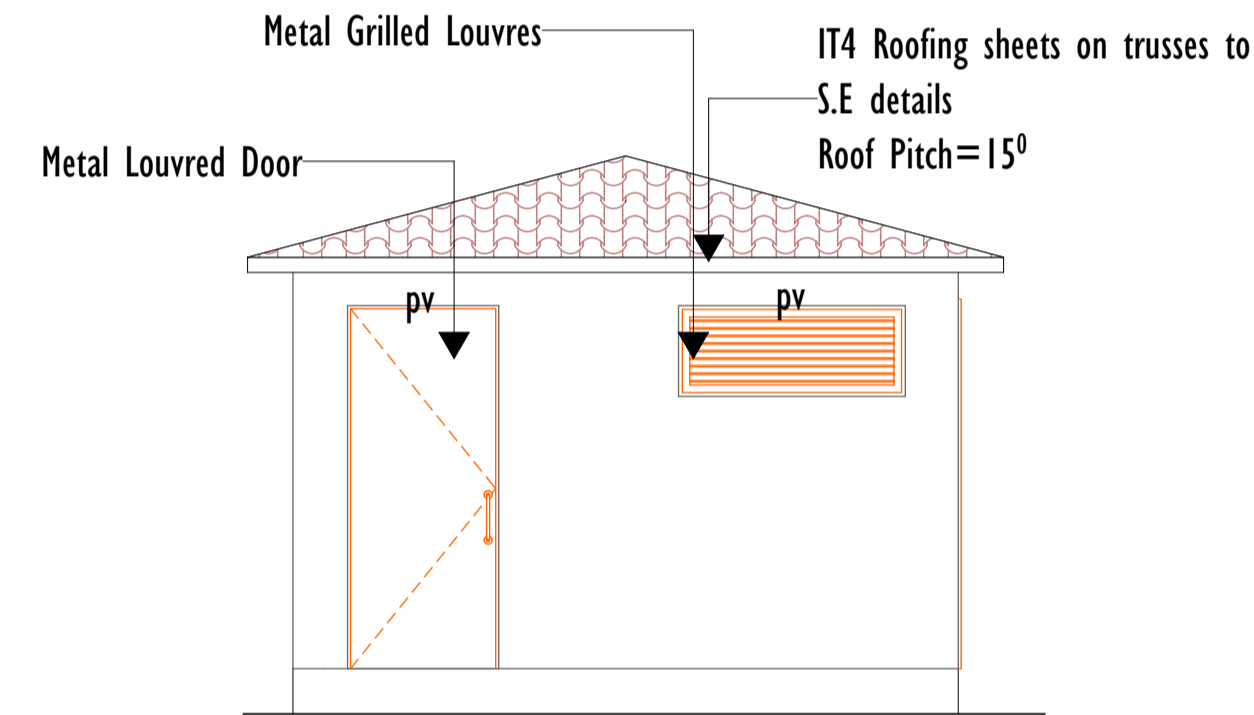

ELEVATION 04
SCALE 1:50

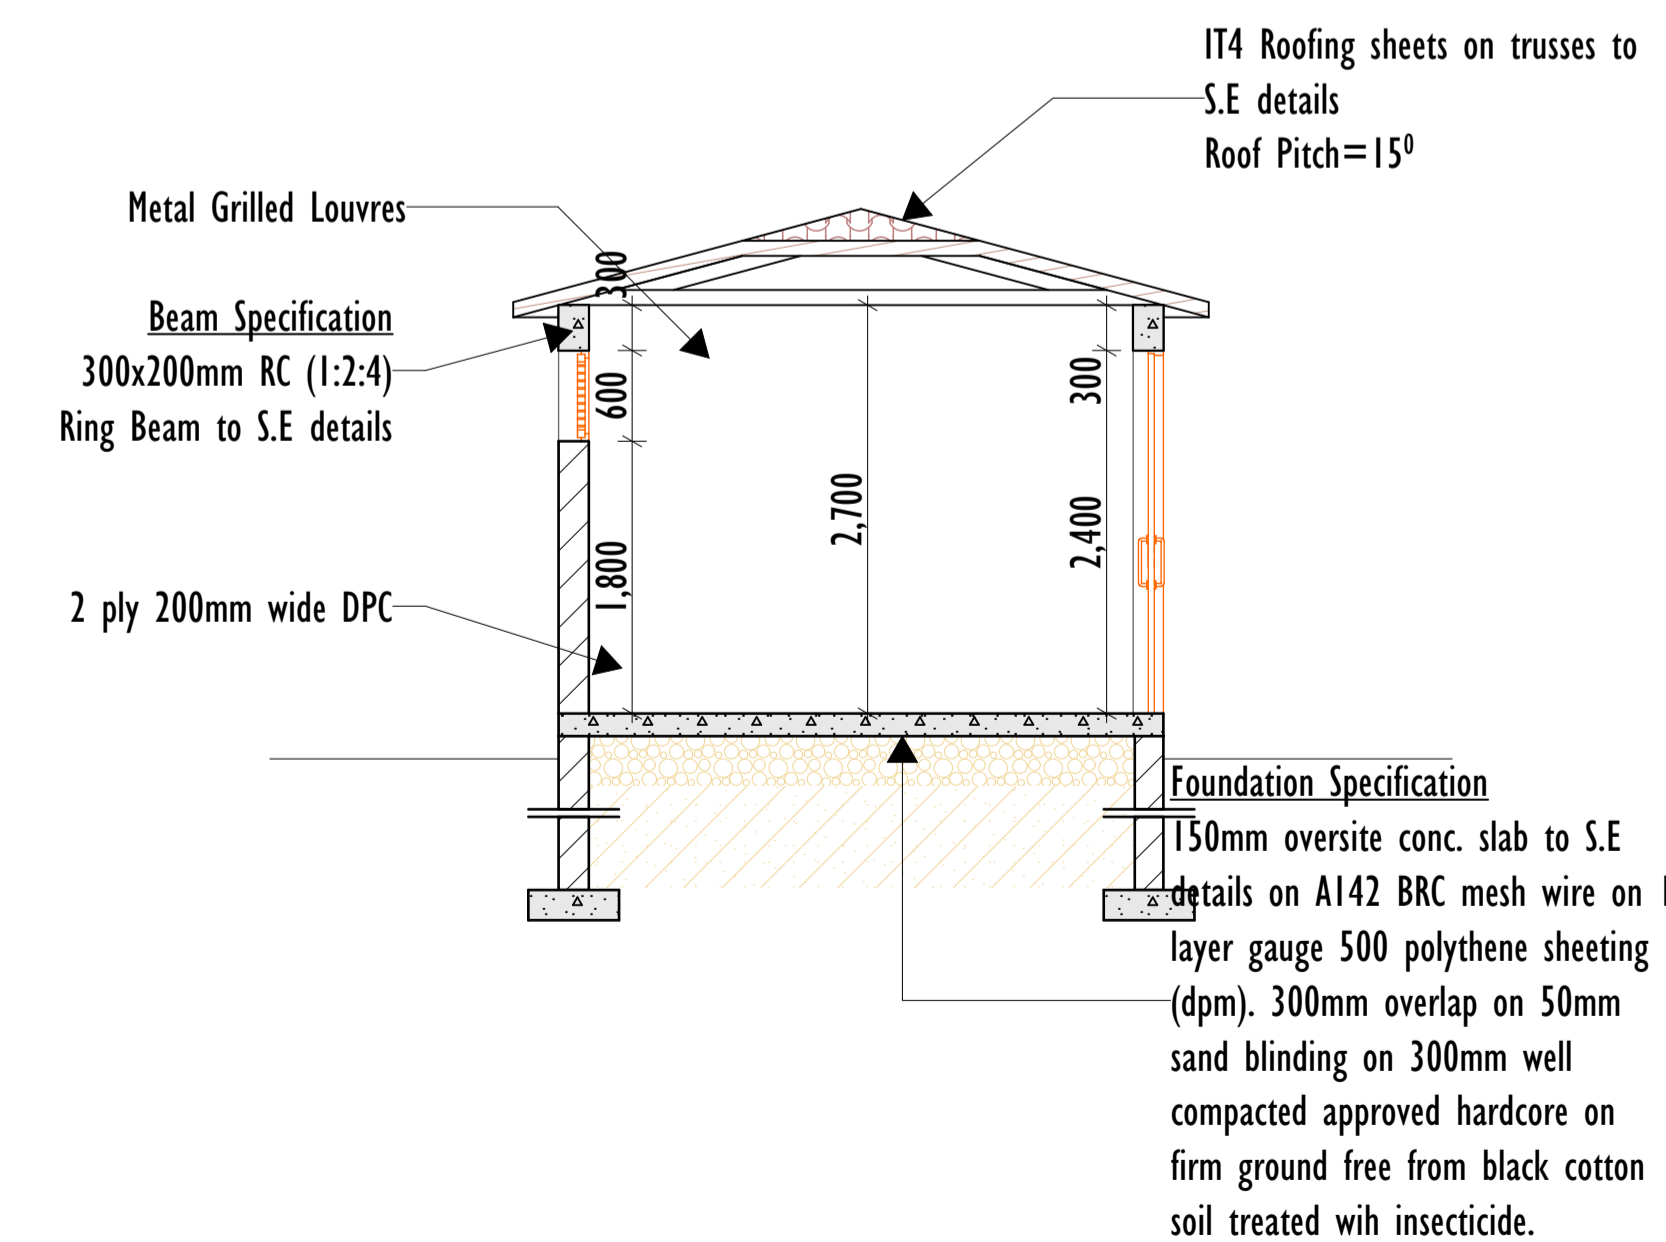

SECTION 01
SCALE 1:50

NOTES

General
This drawing is to be read in conjunction with engineers' drawings.
All dimensions are in mm unless otherwise specified.
Drawings are not to be scaled. Only figured dimensions to be used. The contractor must check & verify all the dimensions before commencement of the work.

REVISIONS

s.no	date	details	initials	sign

PROJECT:
PROPOSED CIAP AGGREGATION WAREHOUSES

Drawing title
POWERHOUSE

Client

Scale :		Drawing No.	
Drawn	Name	Signed	Date
S.S.A	K.Chege		
Checked			
S.S.A	K.Chege		
S.P.S.A	J.M Murigu		

APPROVED
Arch. L.M. Mochama CHIEF ARCHITECT

