



AEROPONIC BOX PLAN

Scale 1:20

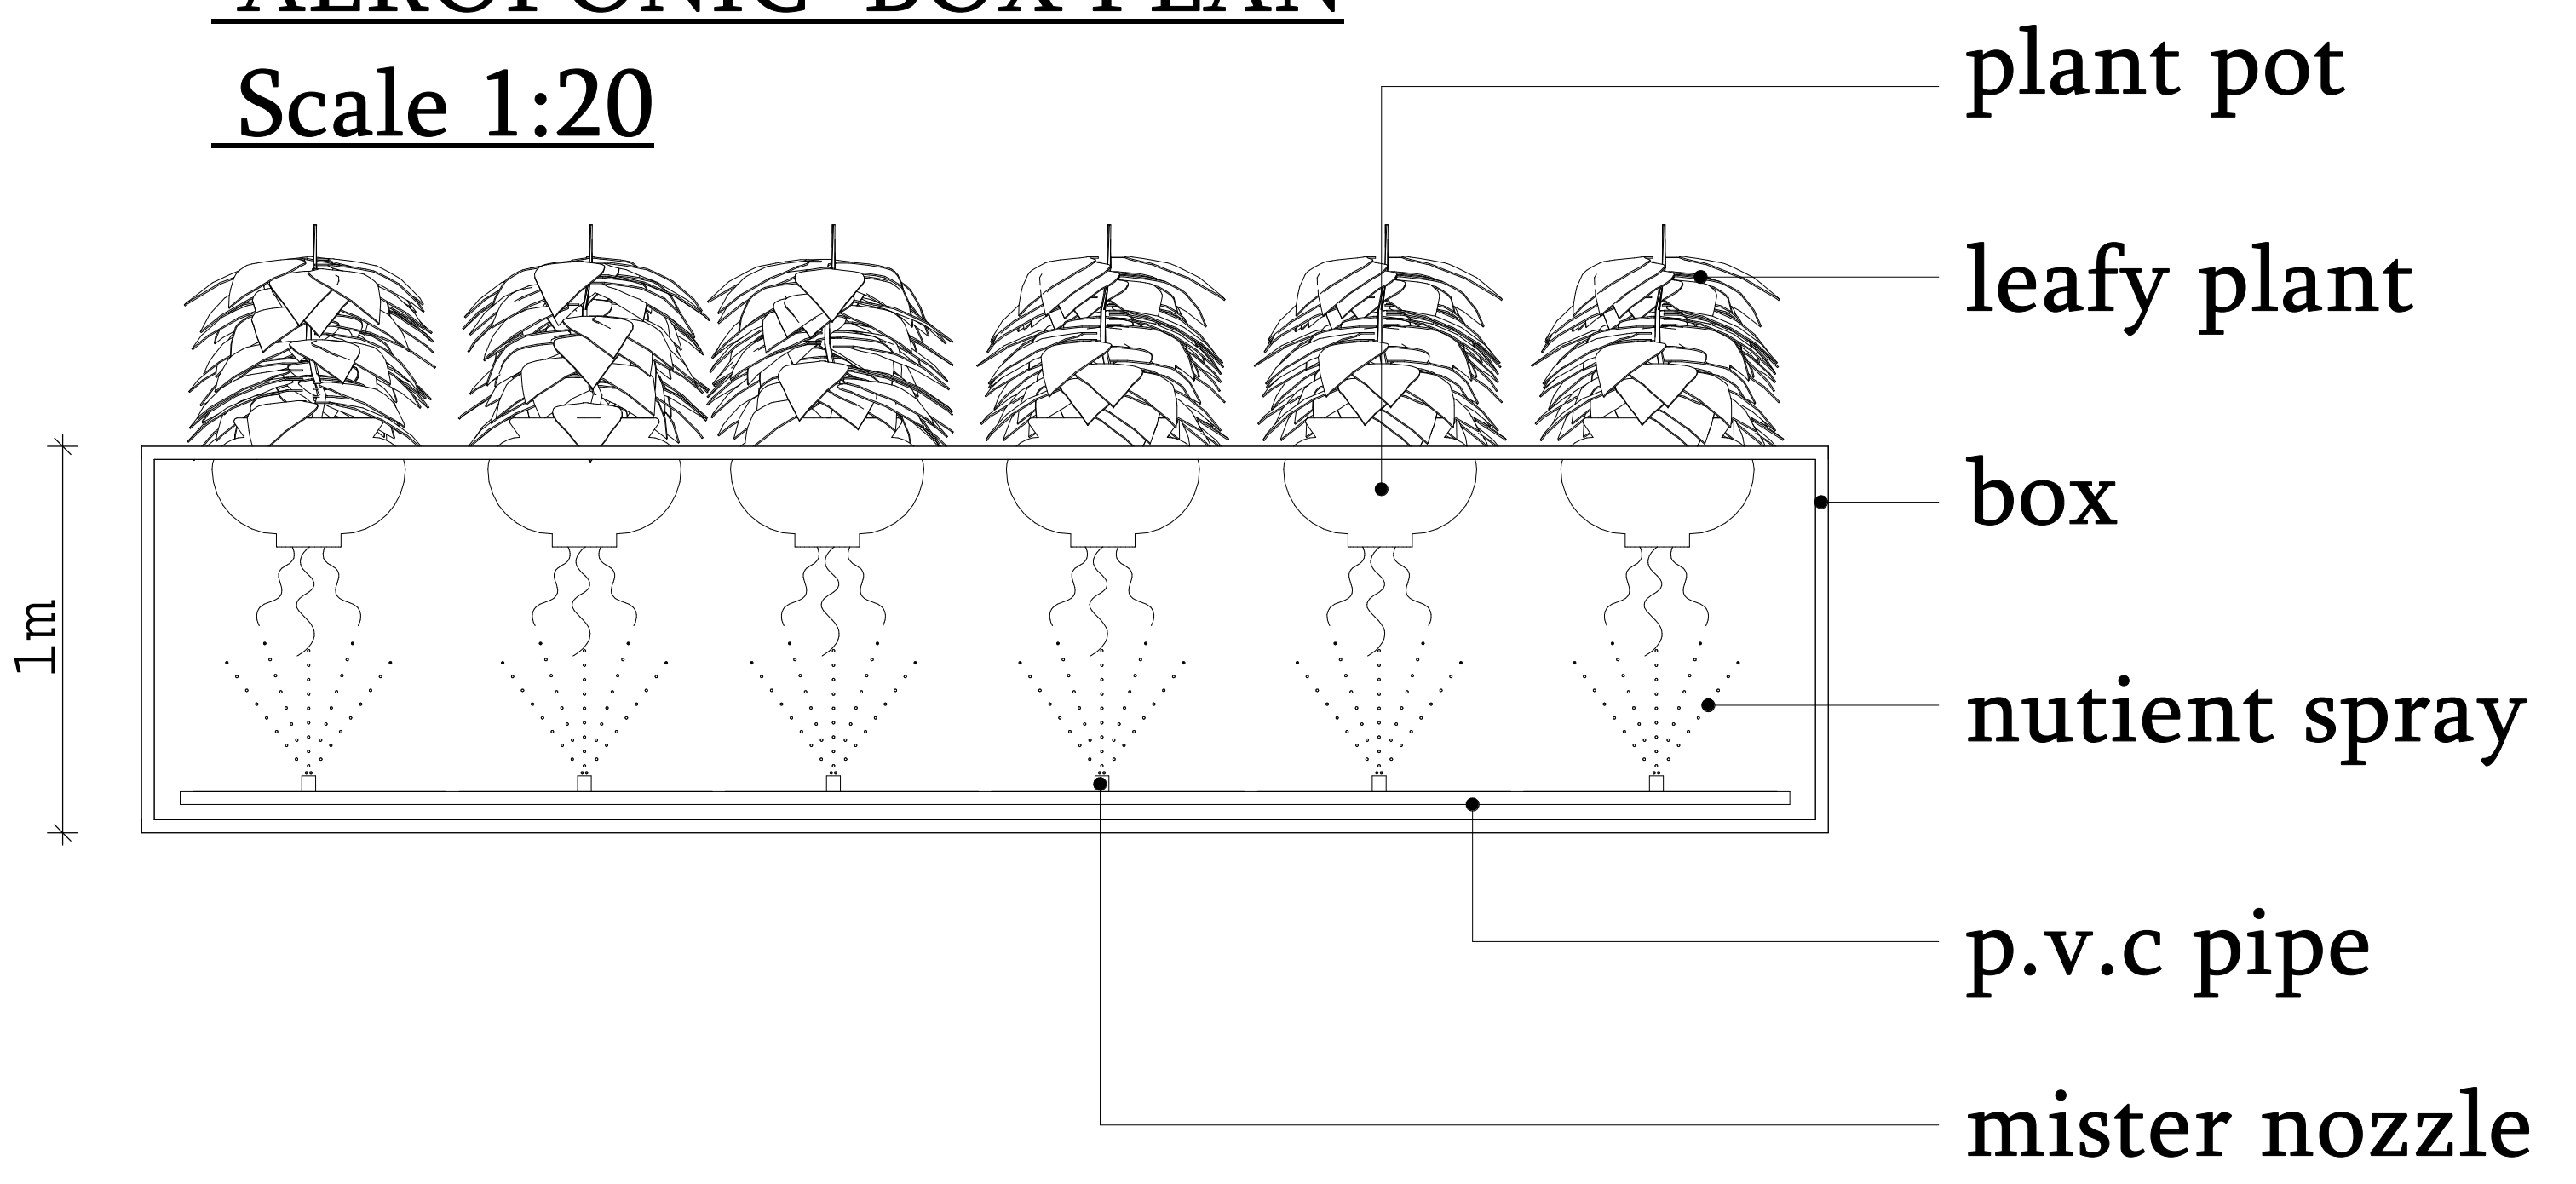


SIDE VIEW AEROPONIC BOX

Scale 1:20

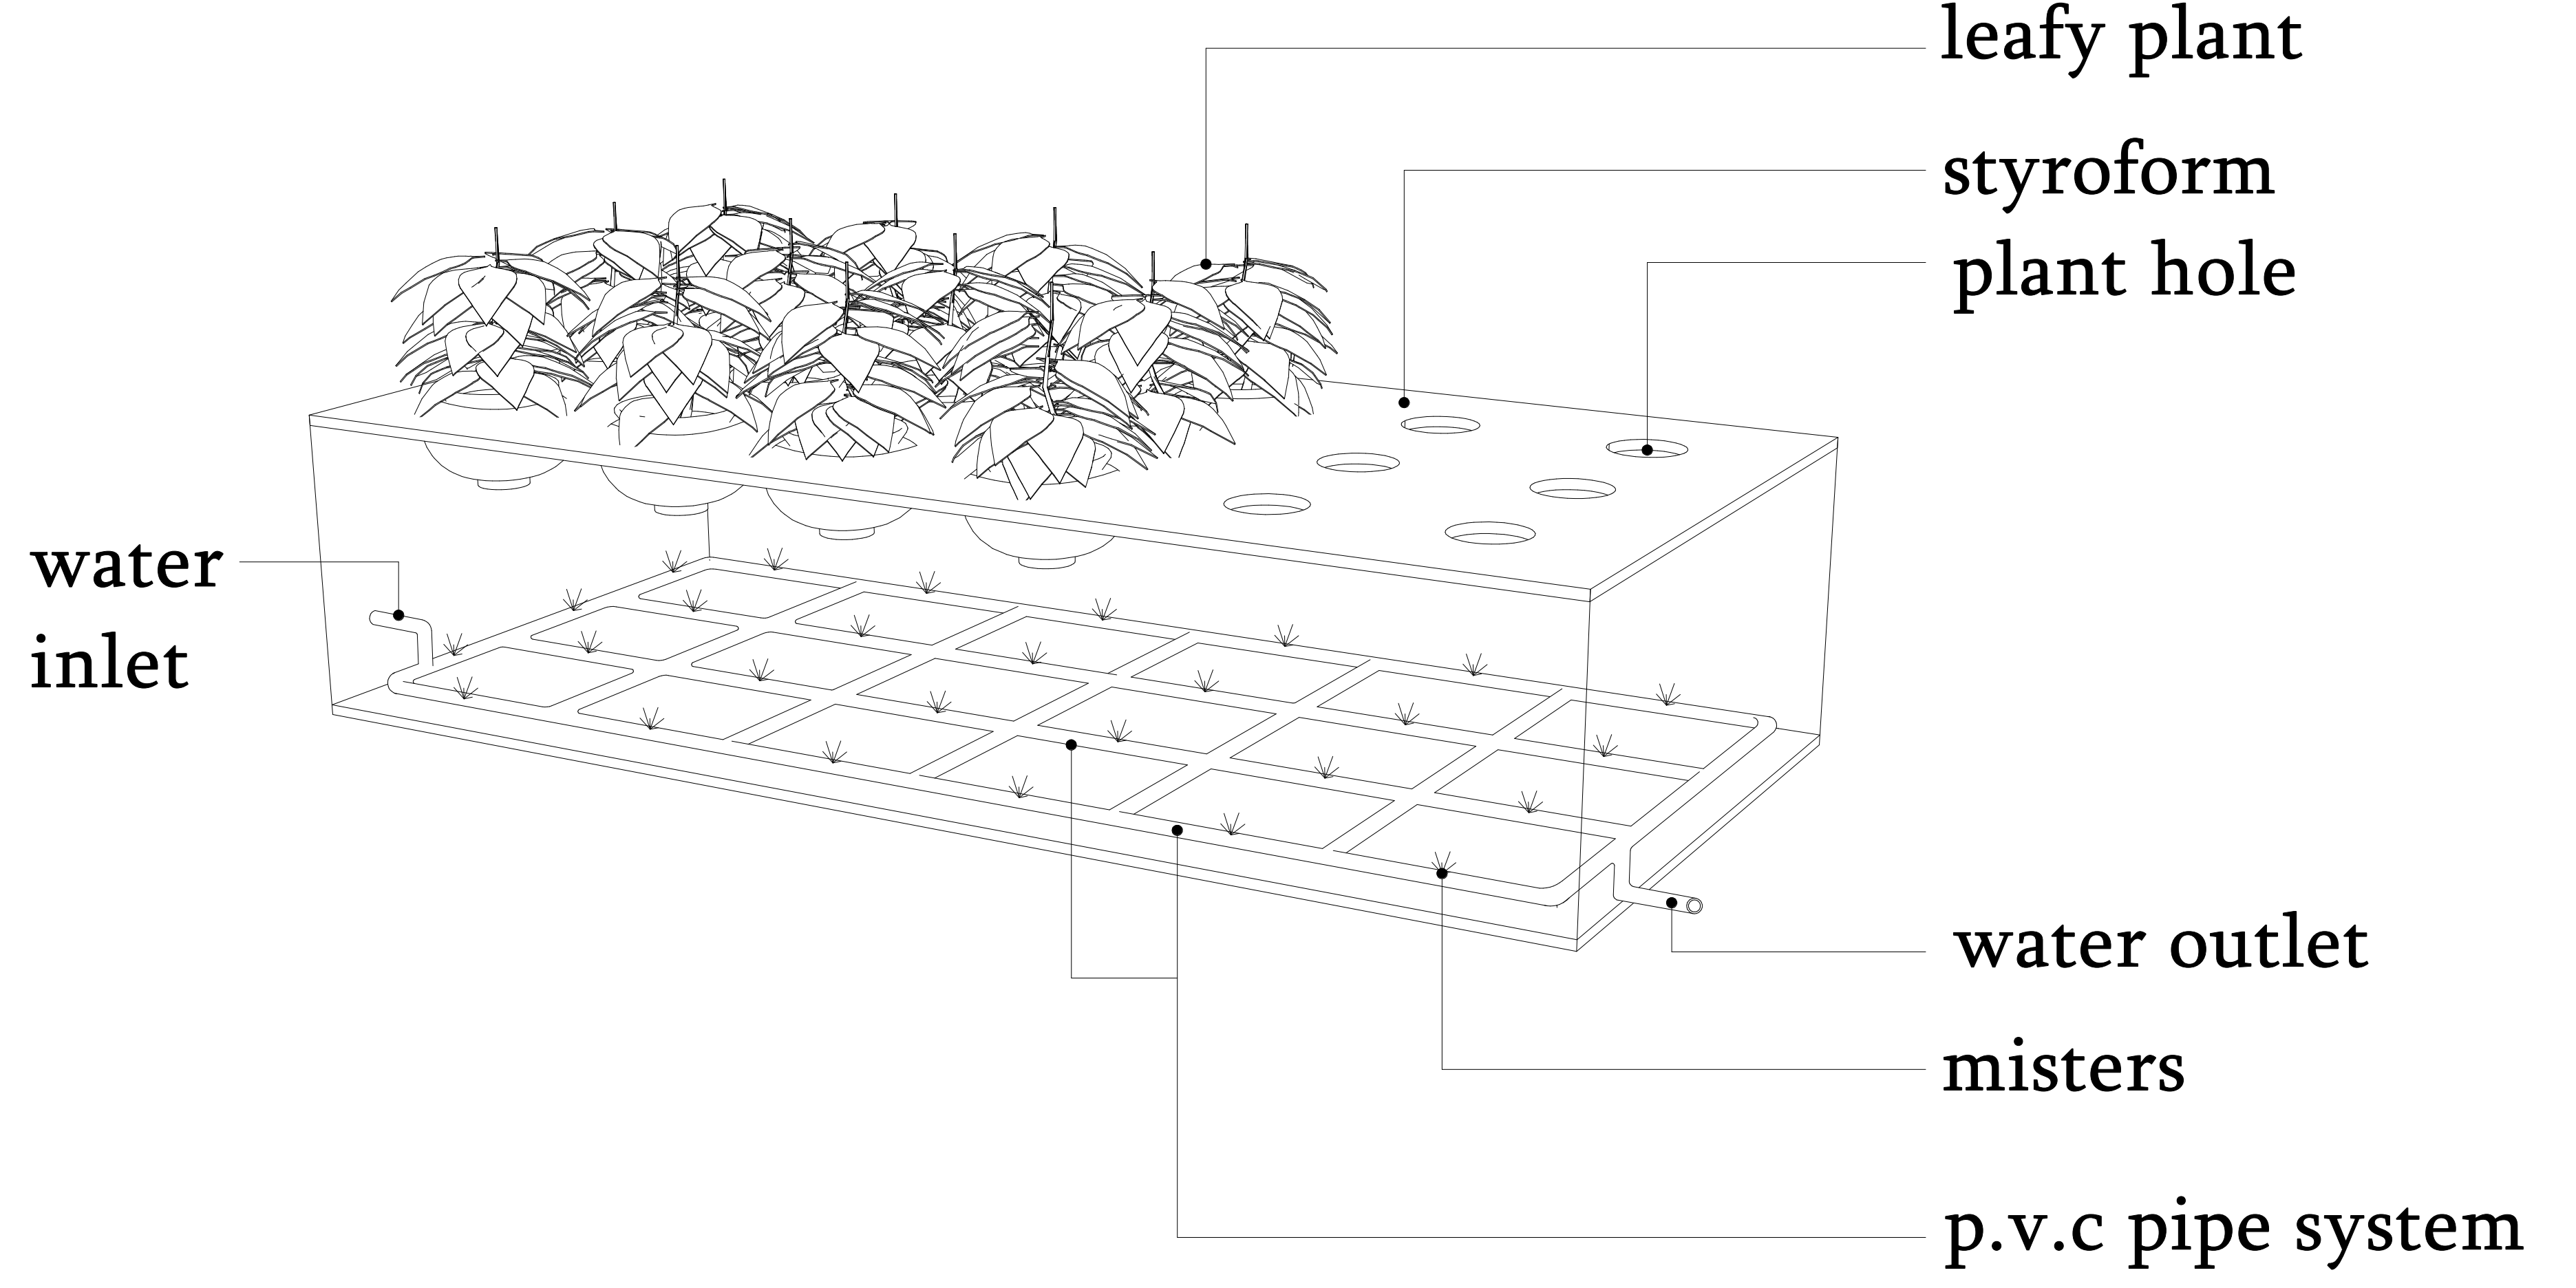


3D PERSPECTIVE AEROPONIC BOX


Scale 1:20

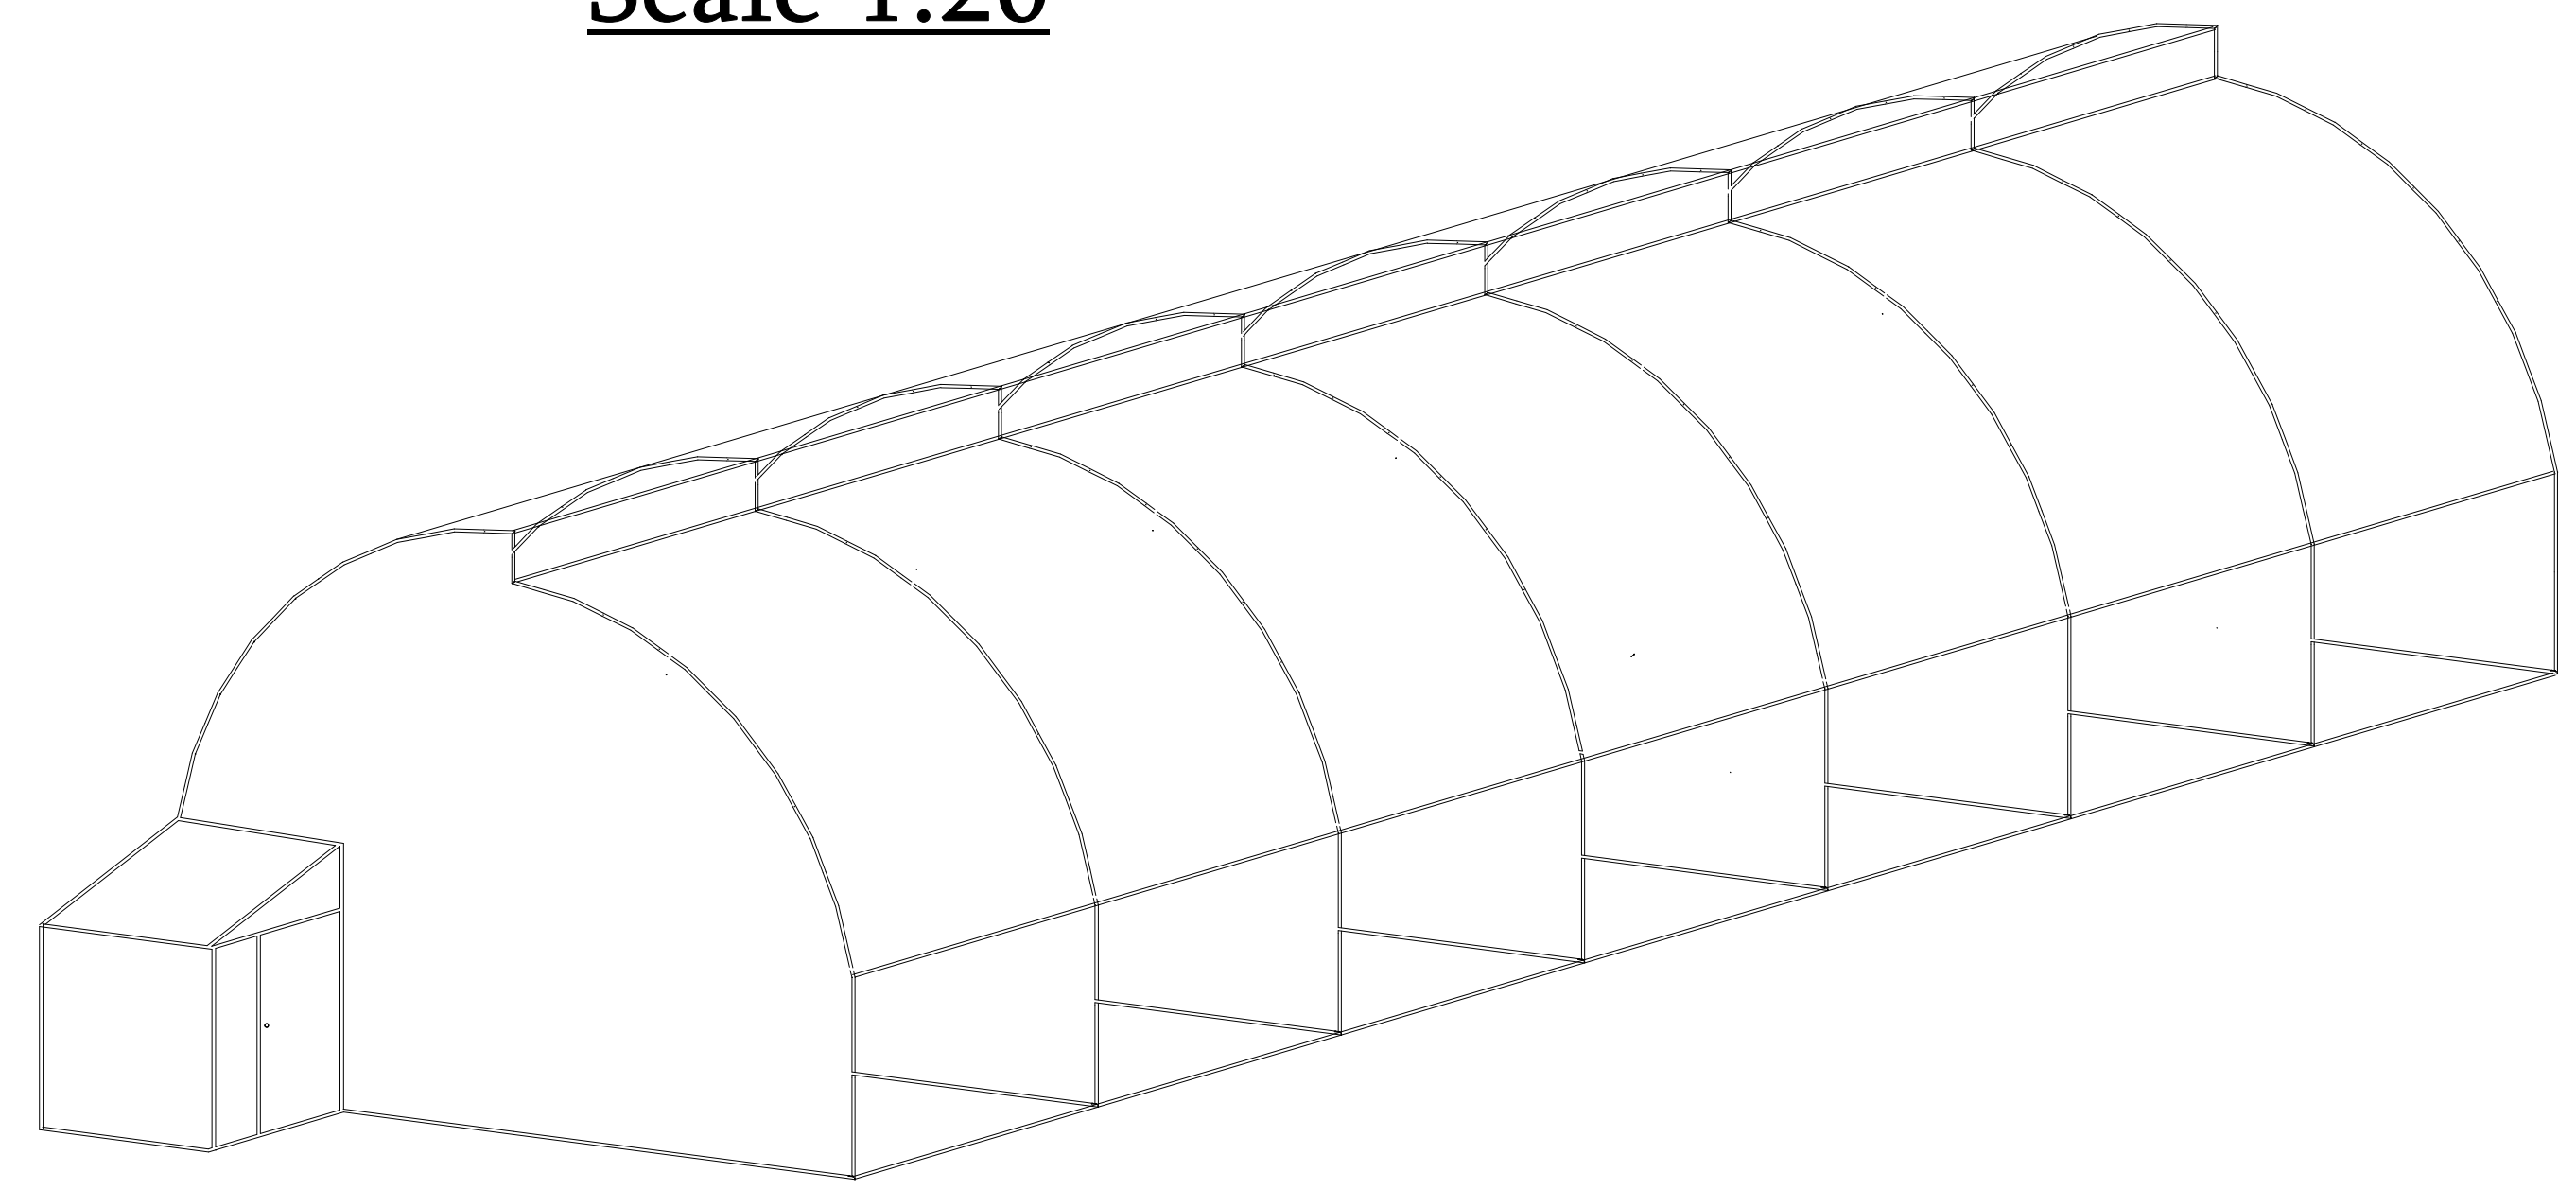

FRONT PERSPECTIVE

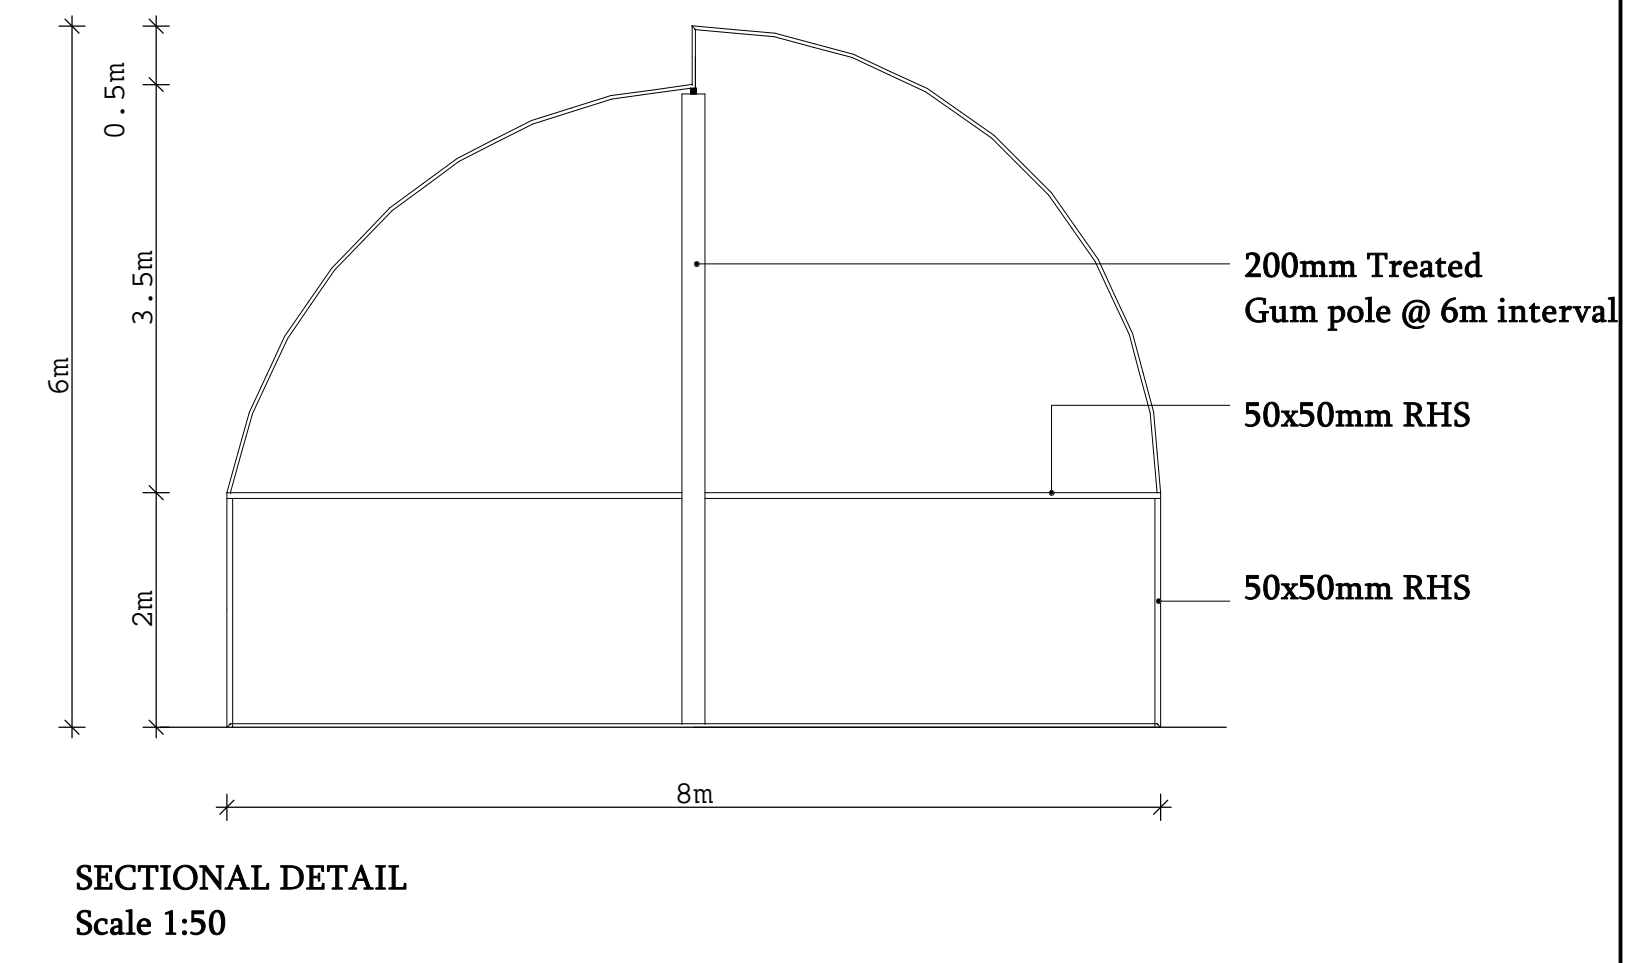


SECTIONAL DETAIL
Scale 1:50

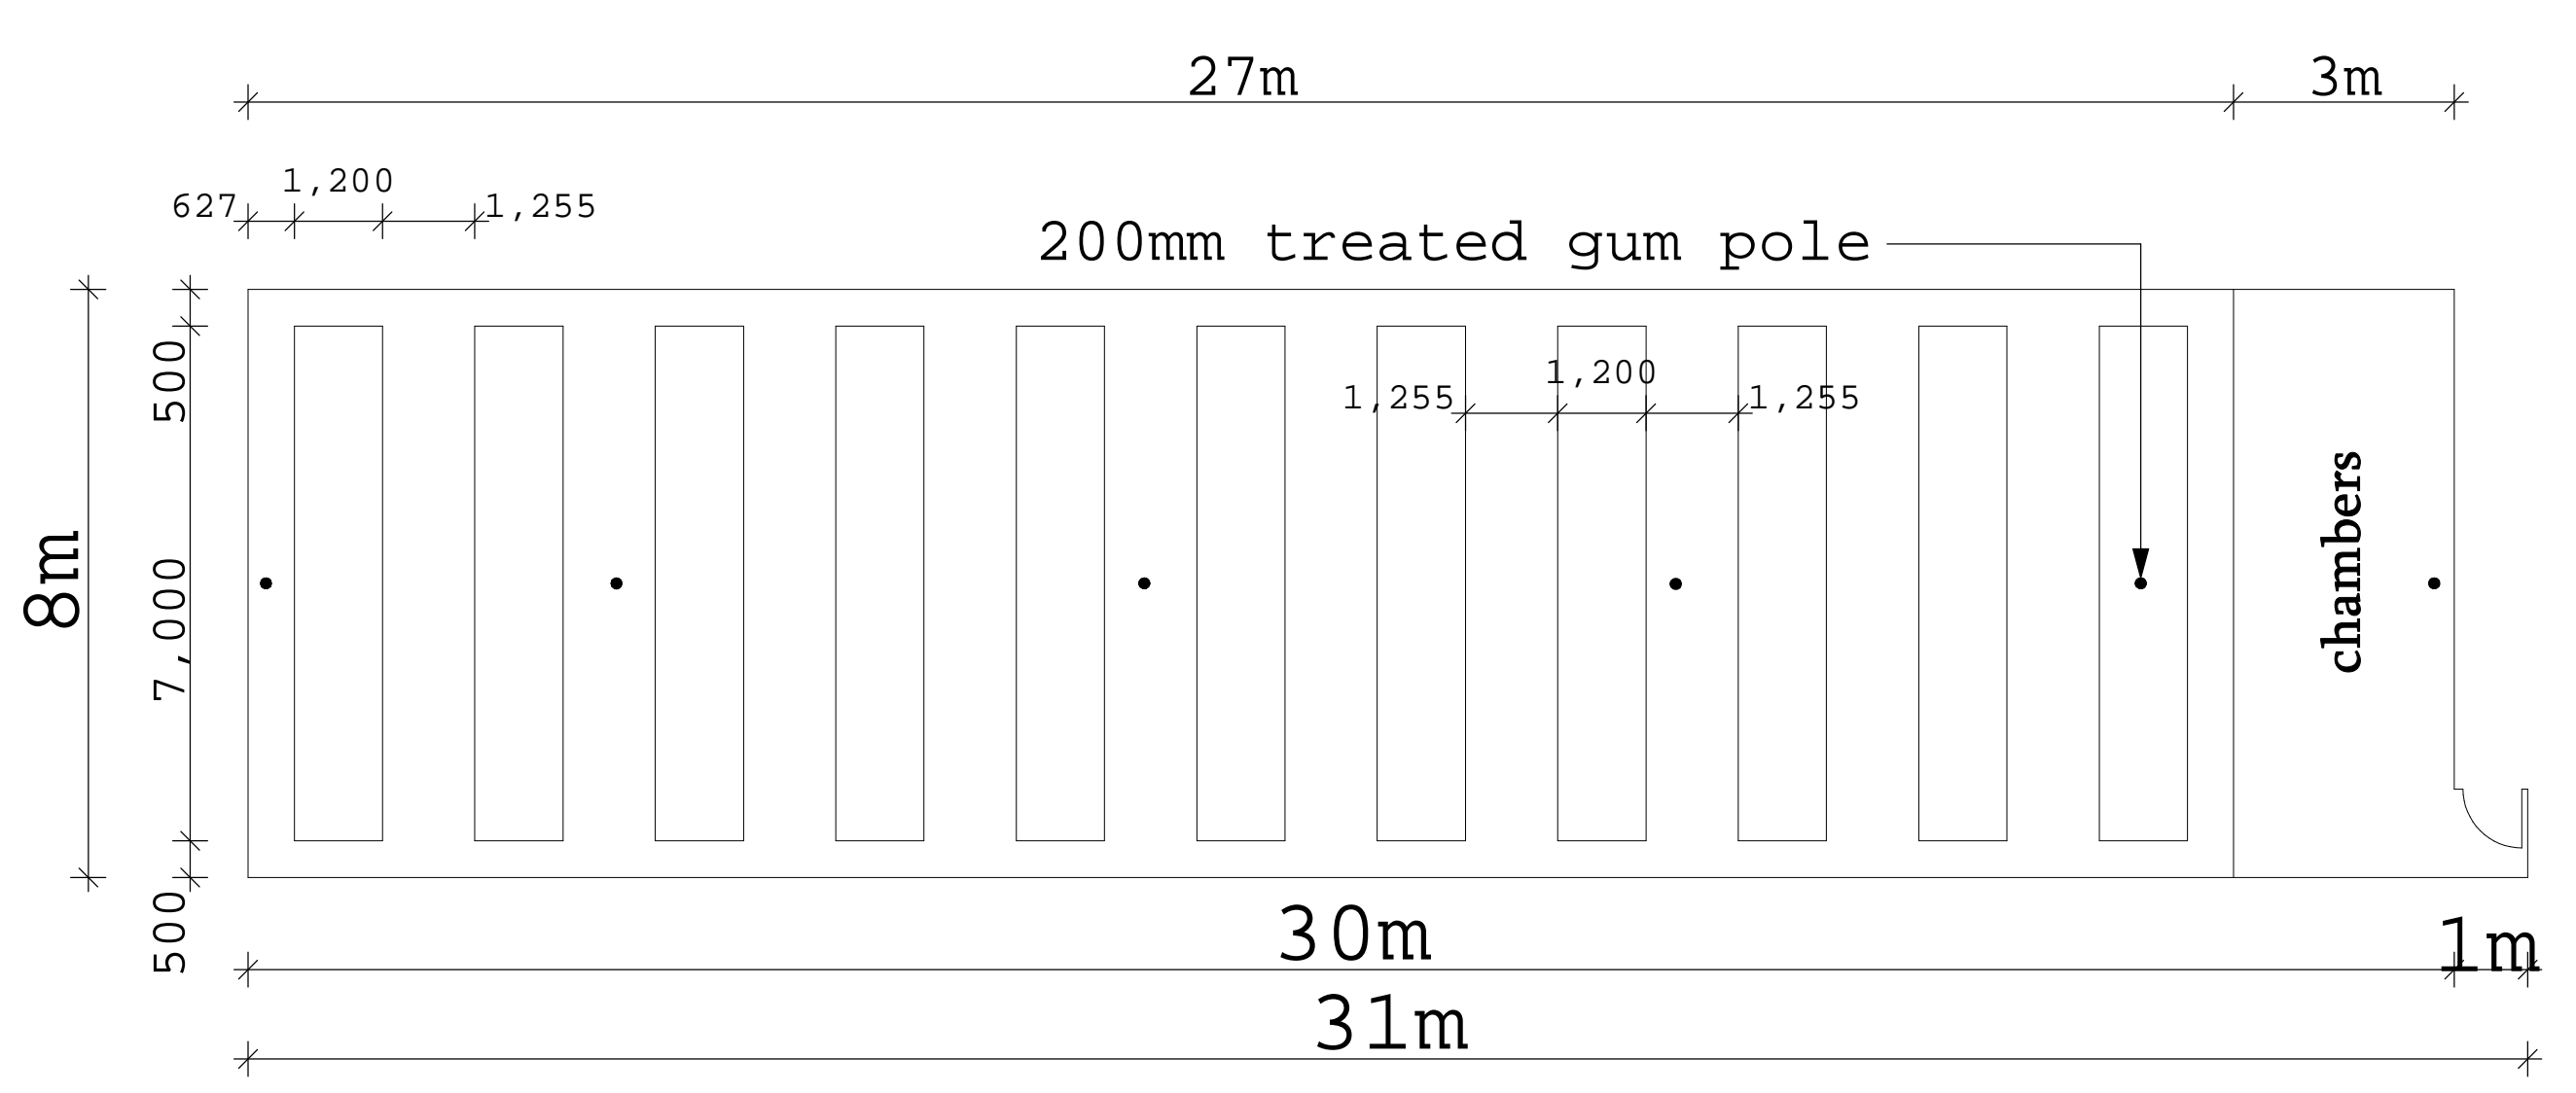


GROUND FLOOR PLAN

Scale 1:50

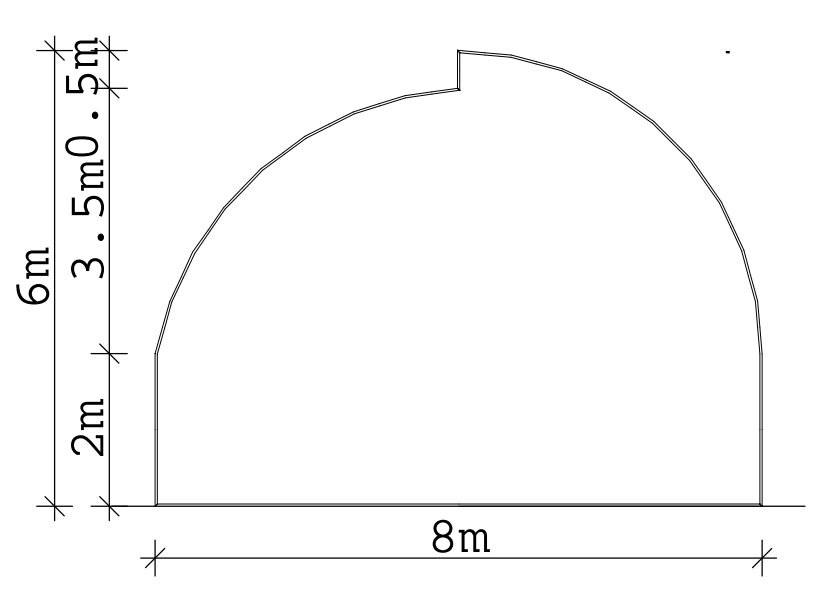


SECTION ELEVATION

Scale 1:20

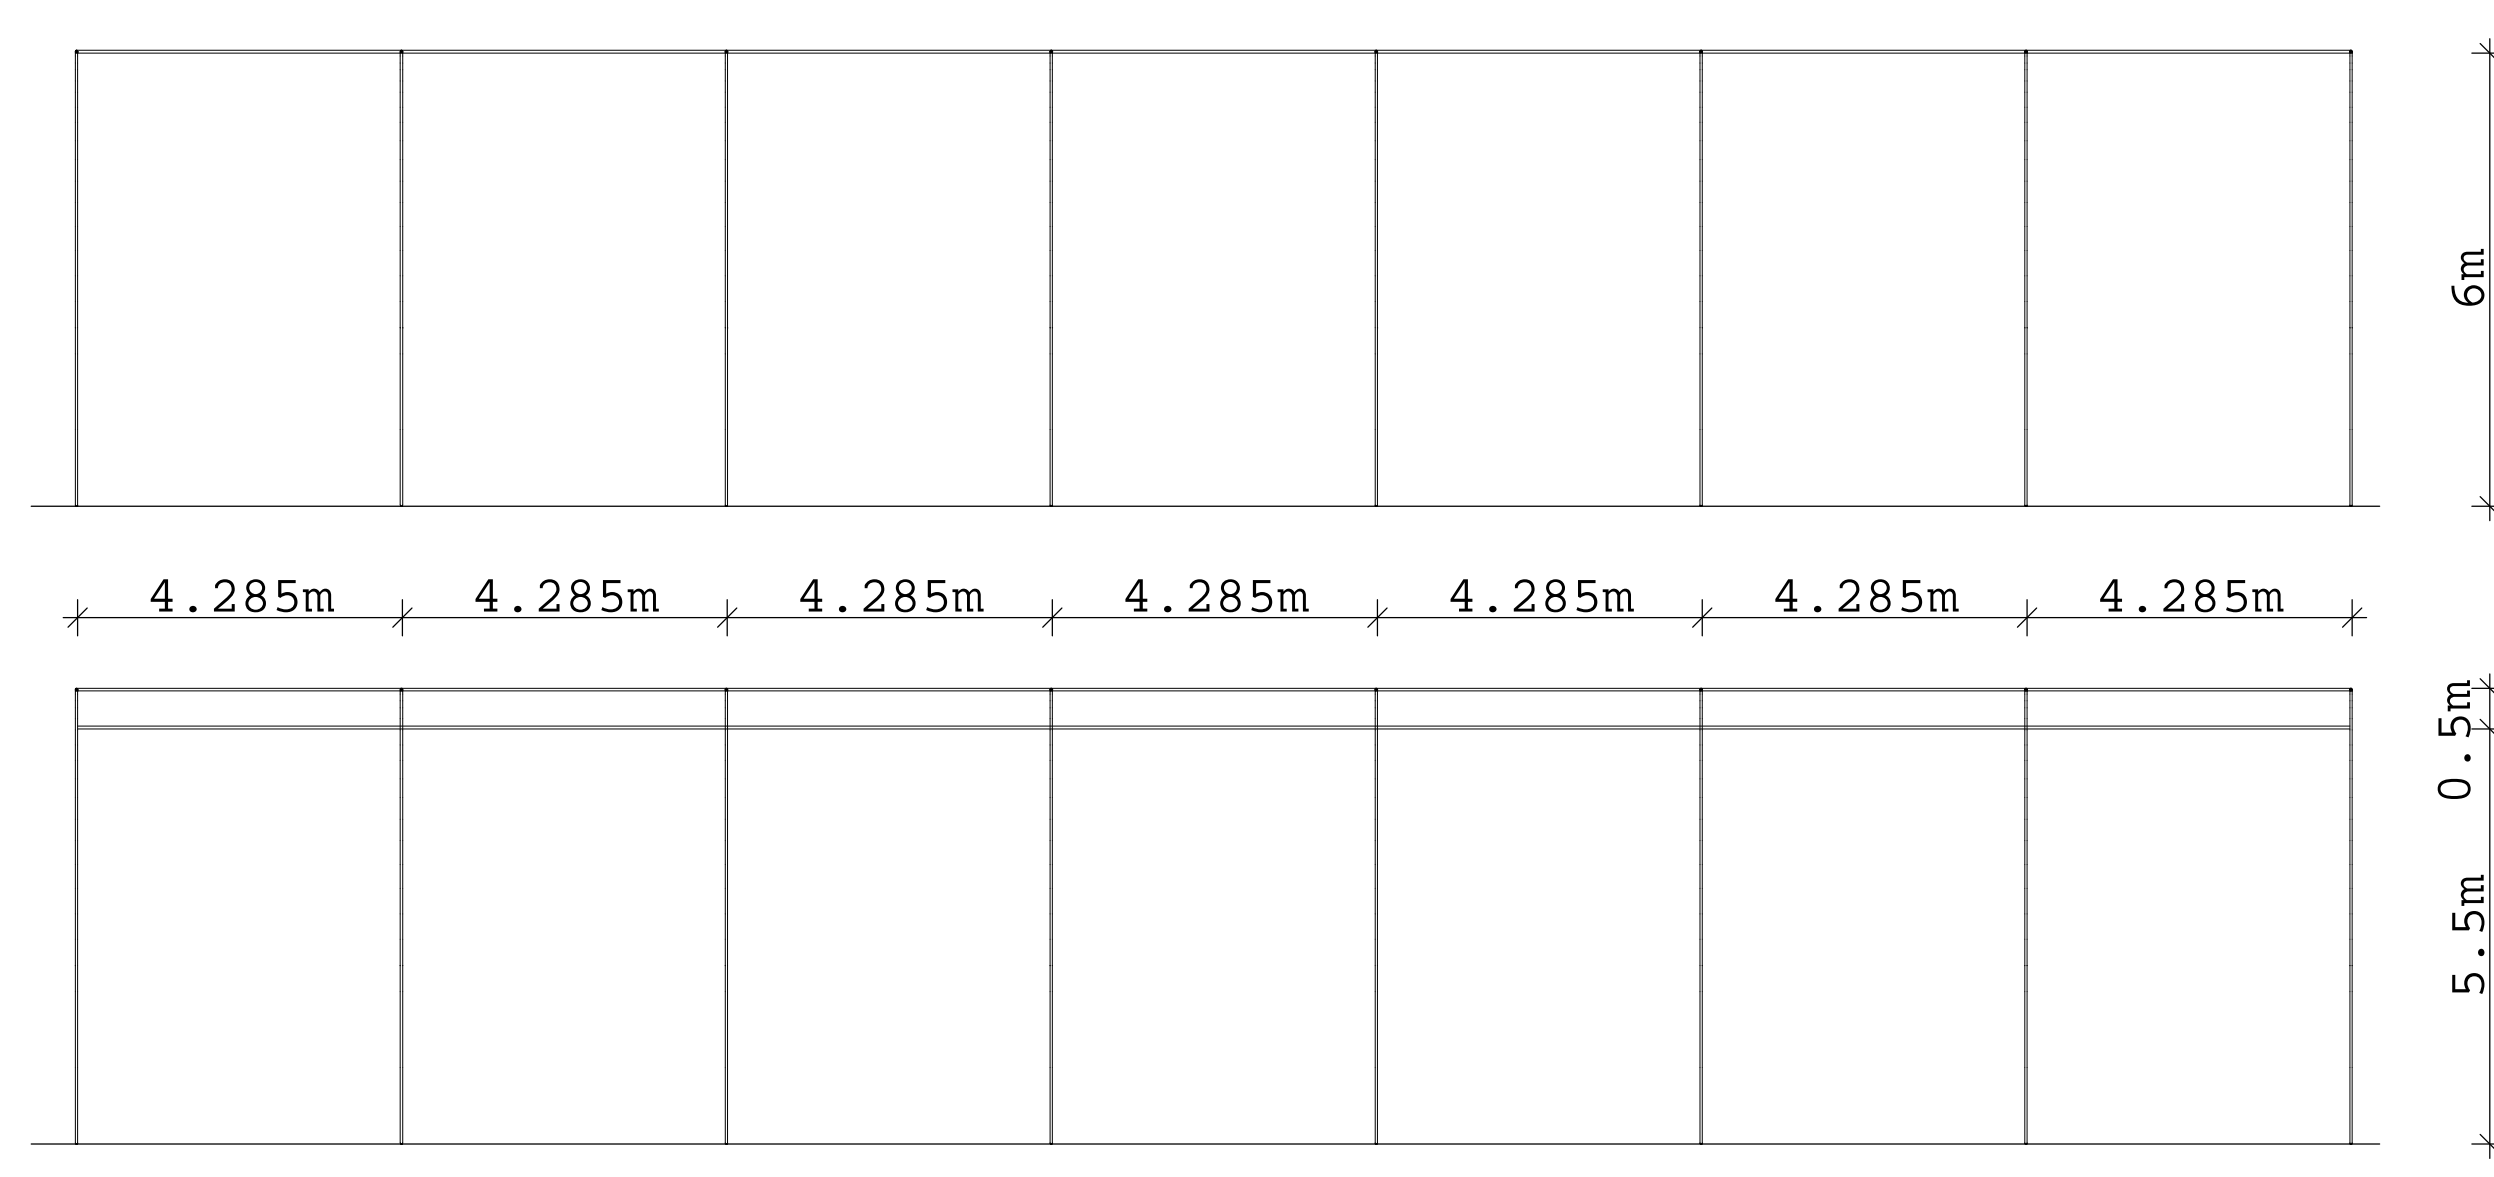


Job Title:	PROPOSED AEROPONICS & HYDROPONICS SYSTEM
Client:	COUNTY GOVERNMENT OF NYANDARUA DEPARTMENT OF AGRICULTURE, LIVESTOCK & FISHERIES
Drawing Title:	PLANS, SECTIONS, ELEVATIONS, & PERSPECTIVE
Consultant:	
Scale:	1:100, 1:50
Date:	JULY 2019
DRAWN BY:	K.SOLOMON.
CHECKED BY:	sheet 02

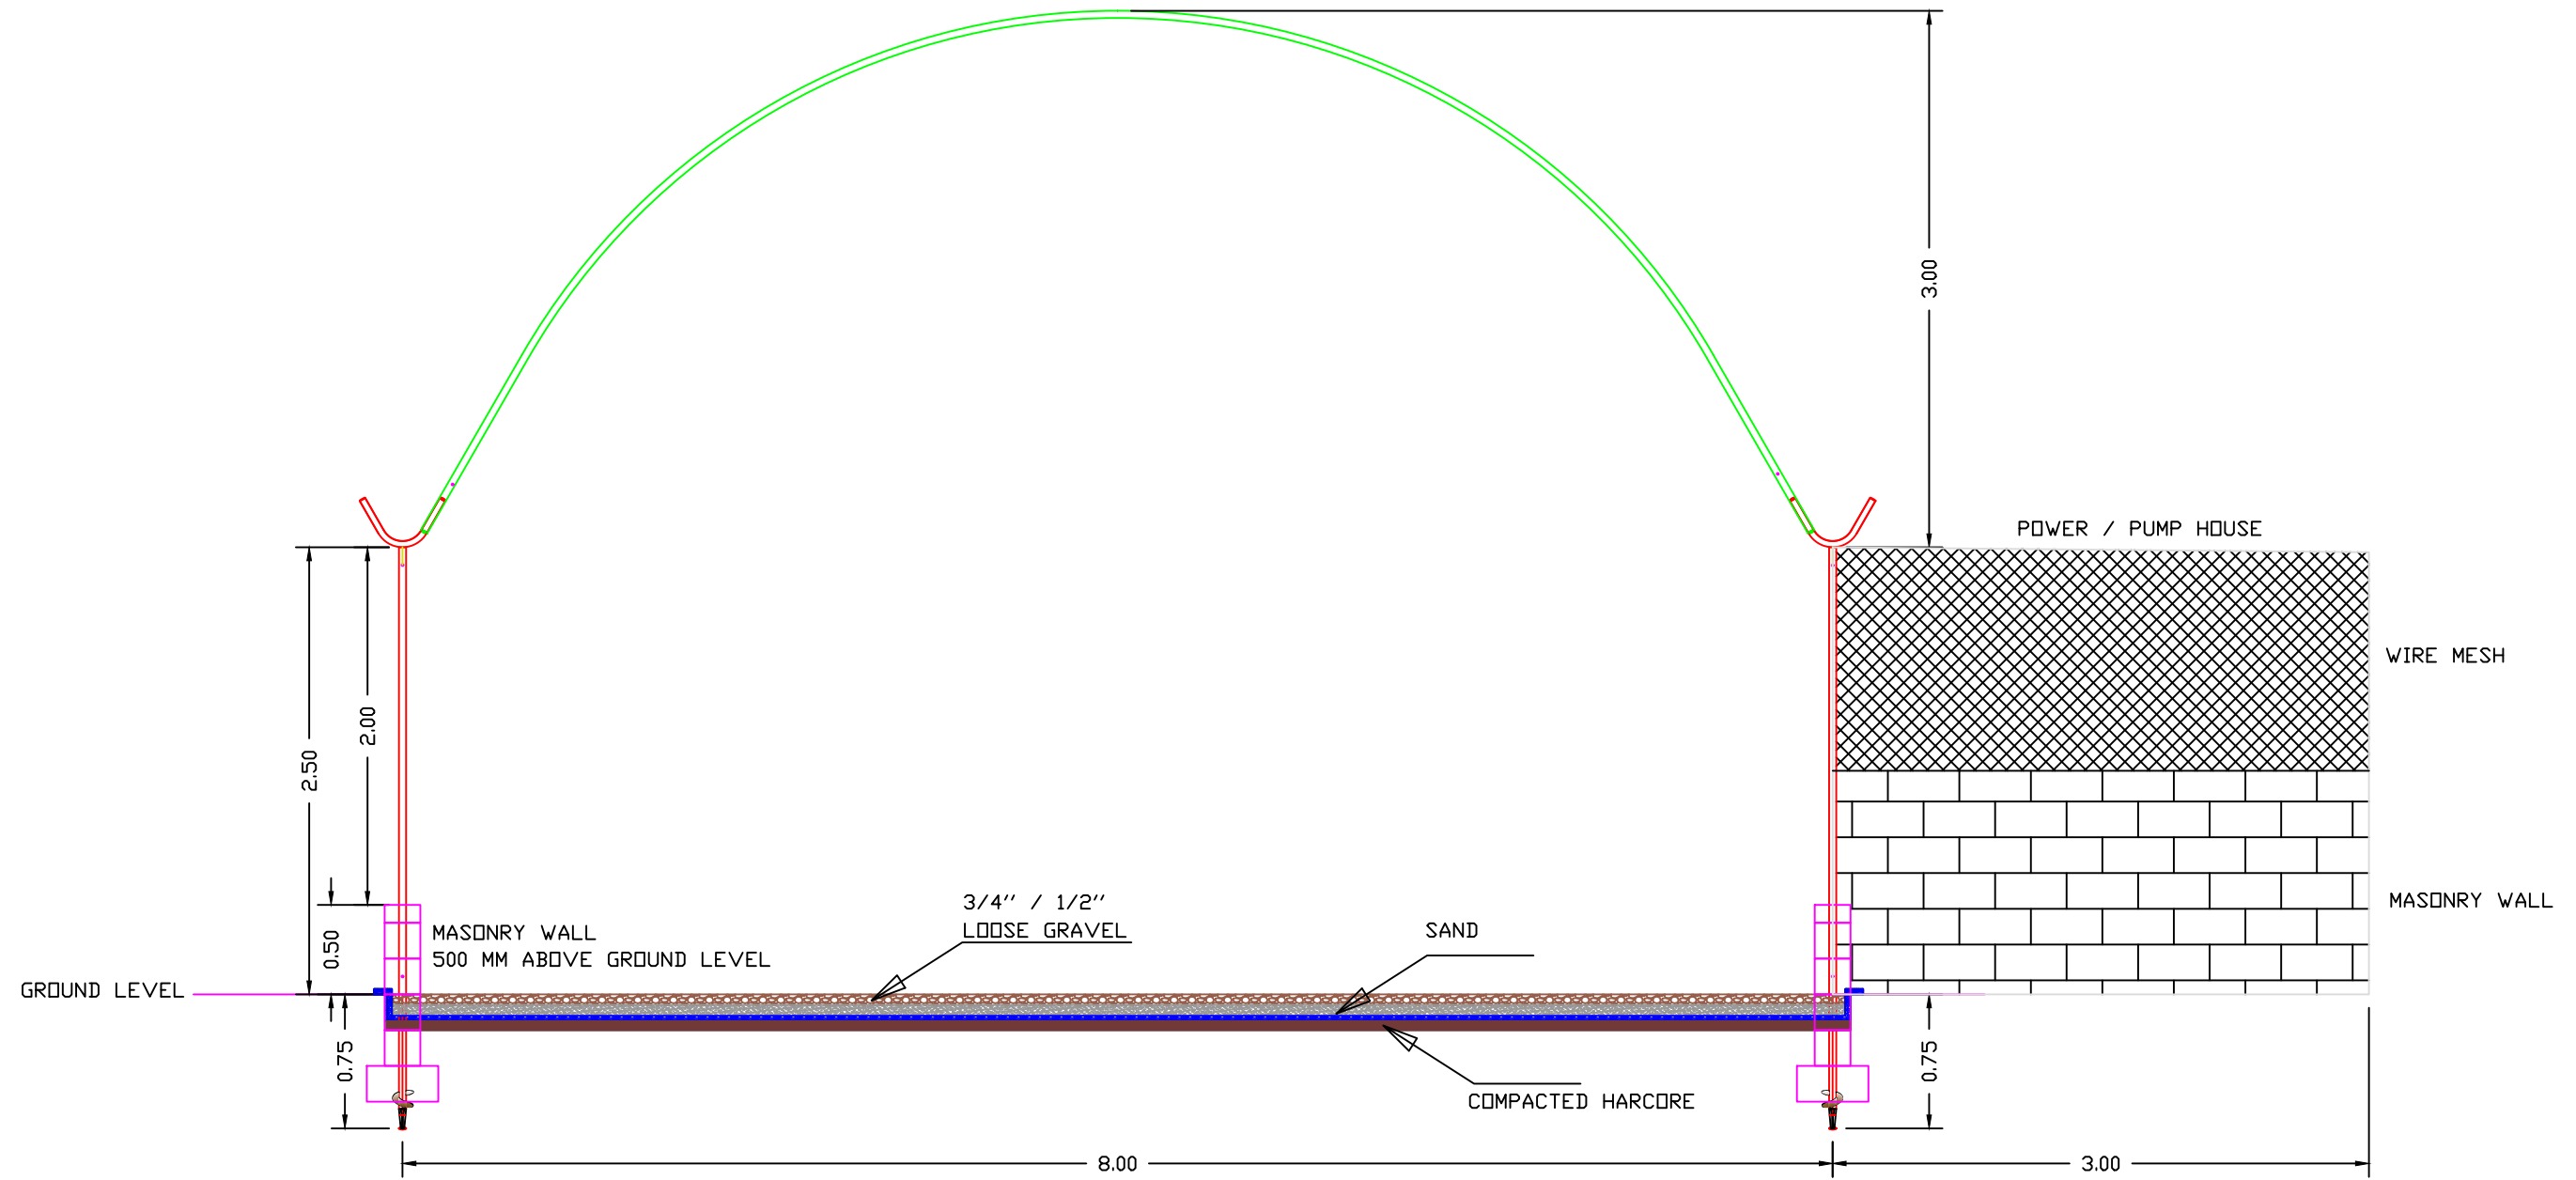


Itemref	Quantity	Title/Name, designation, material, dimension etc			Article No./Reference
Designed by NJONGA	Checked by XXXXXXXX	Approved by - date XXX - 00/00/00	File name CGONYANDARUA	Date 18-02-2019	Scale 1:1
CGONYANDARUA			GREENHOUSE CROSS SECTION		
			1	Edition 1	Sheet 1/1

IRRIGATION SYSTEM (MISTING) LAYOUT

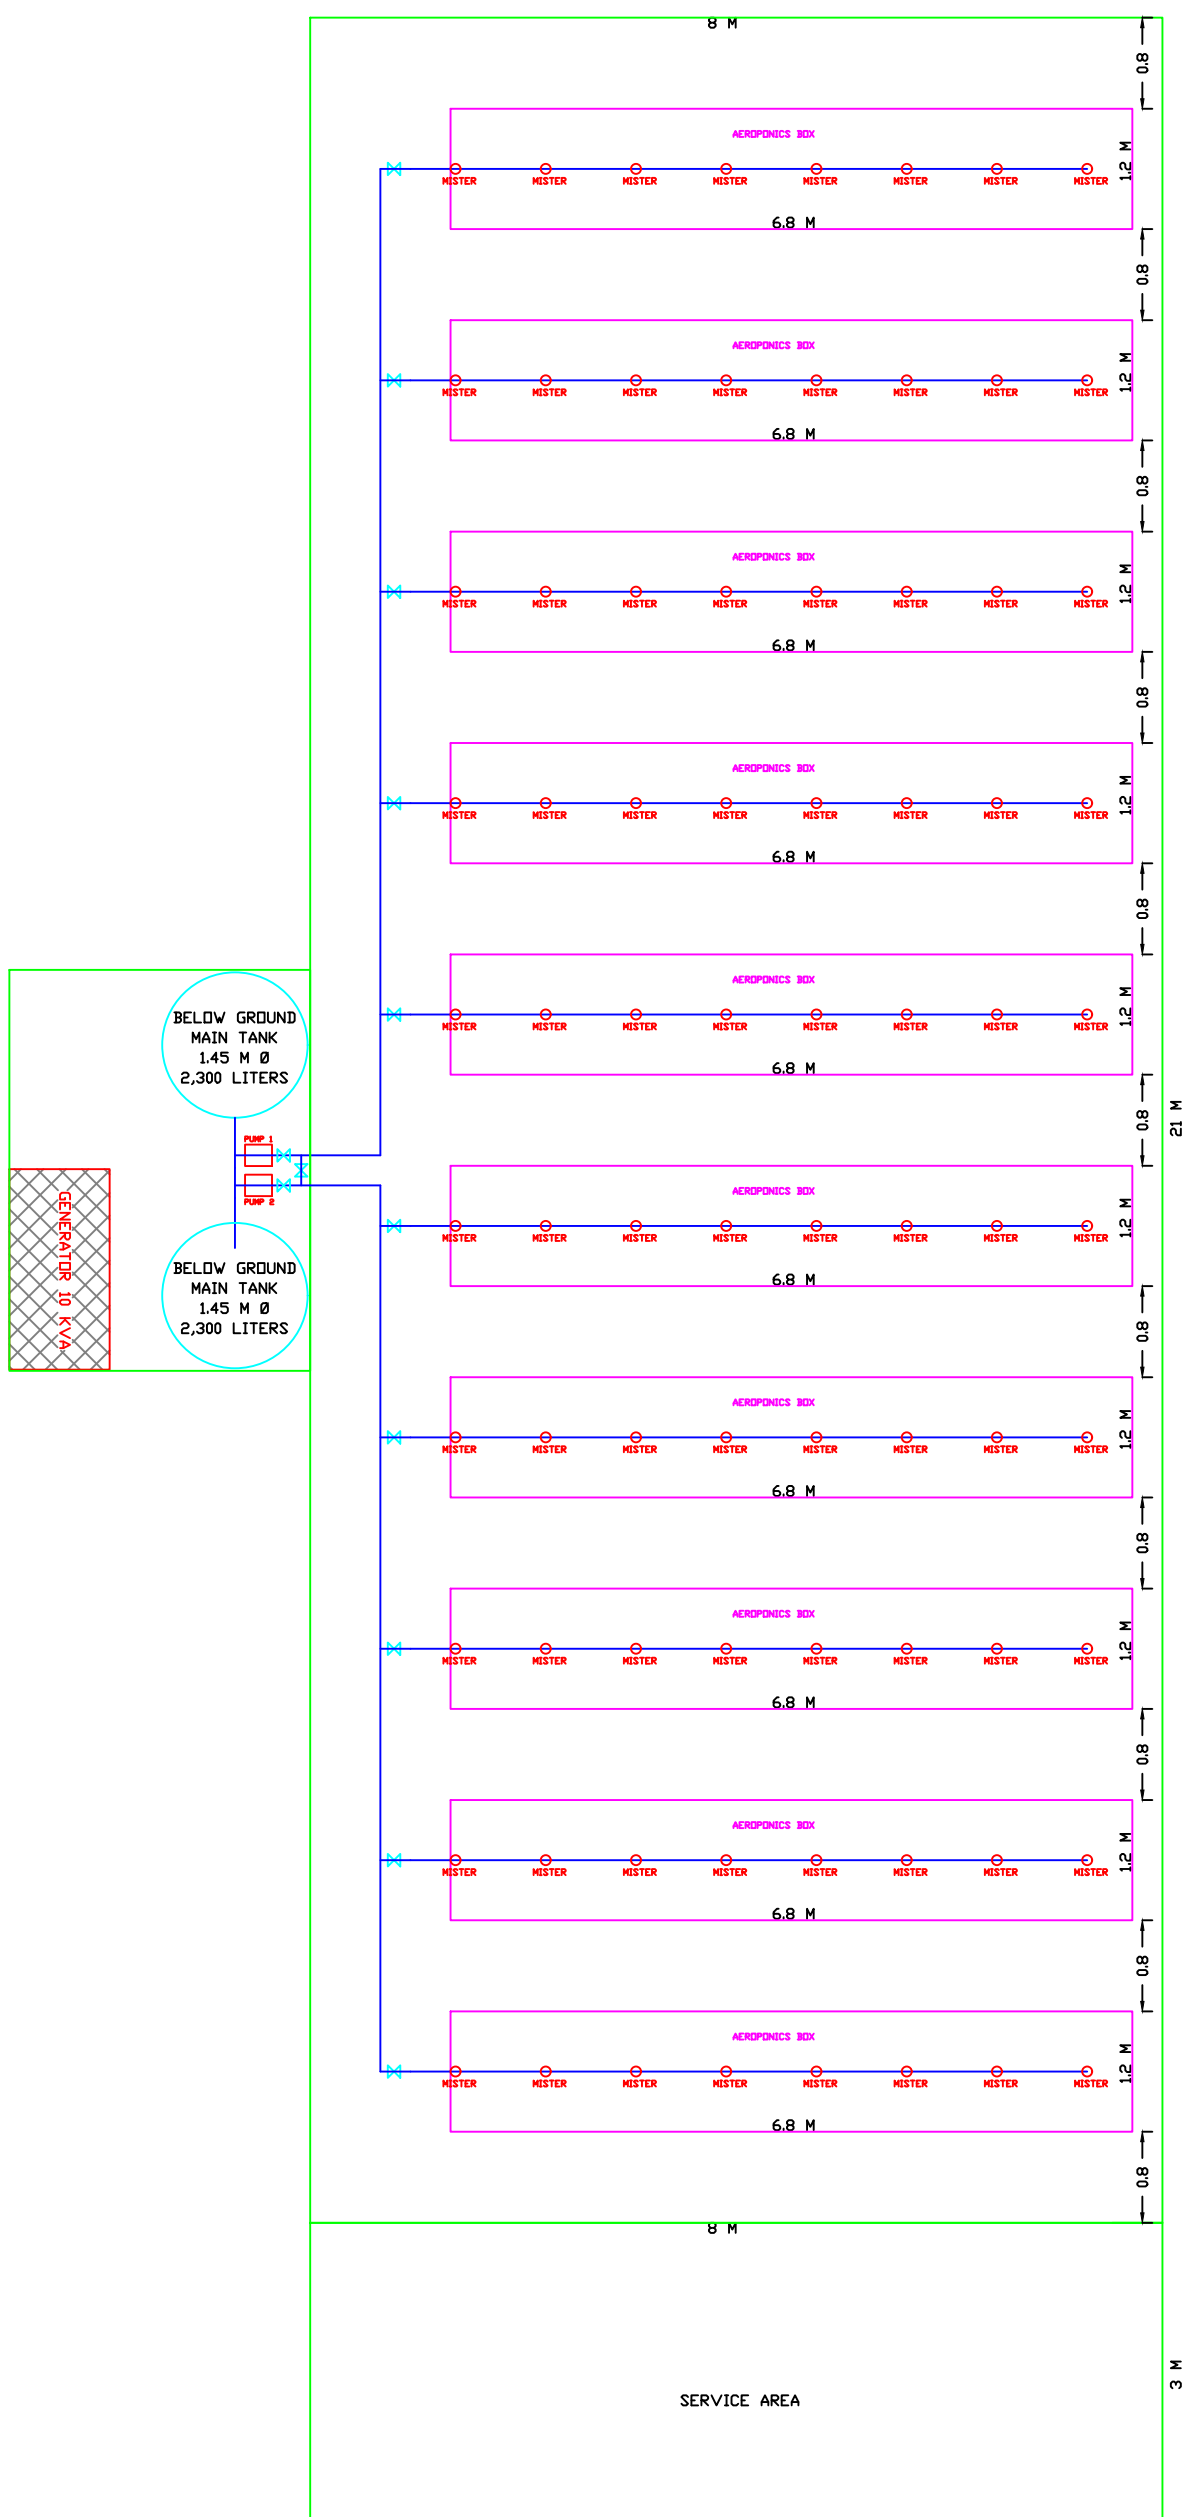


Itemref	Quantity	Title/Name, designation, material, dimension etc			Article No./Reference	
Designed by NJONGA	Checked by XXXXXXXX	Approved by - date XXX - 00/00/00	File name CGONYANDARUA	Date 18-02-2019	Scale 1:1	
CGONYANDARUA			AEROPONICS GHSE LAYOUT			
			1	Edition 1	Sheet 1/1	


IRRIGATION SYSTEM (DRIPLINES) LAYOUT

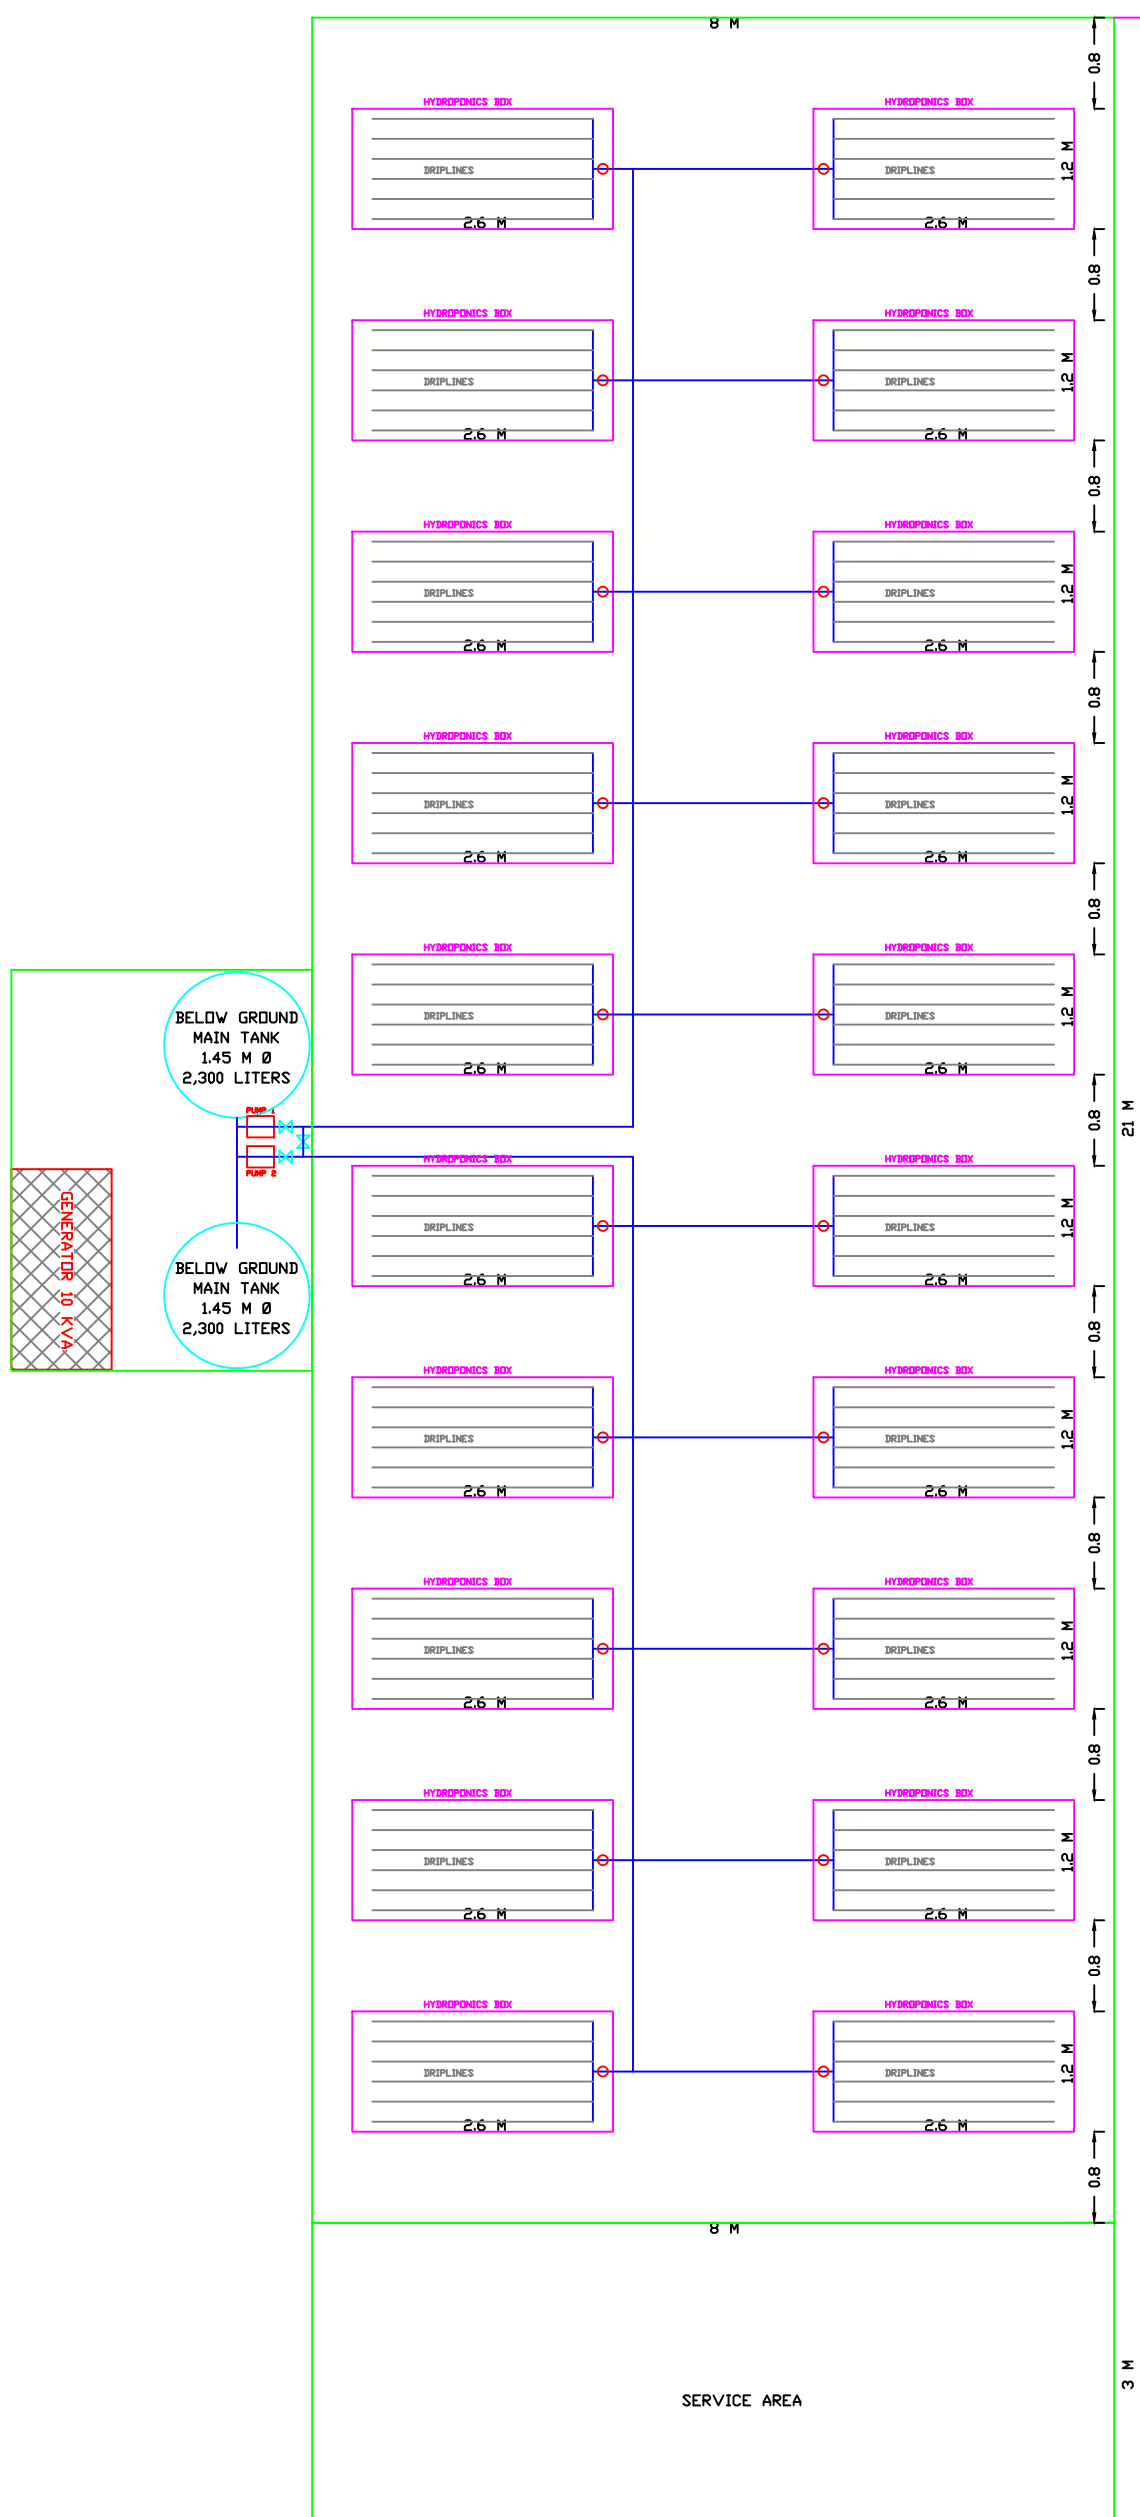


Itemref	Quantity	Title/Name, designation, material, dimension etc			Article No./Reference	
Designed by NJONGA	Checked by XXXXXXXX	Approved by - date XXX - 00/00/00	File name CGONYANDARUA	Date 18-02-2019	Scale 1:1	
CGONYANDARUA			HYDROPONICS GHSE LAYOUT			
			1	Edition 1	Sheet 1/1	

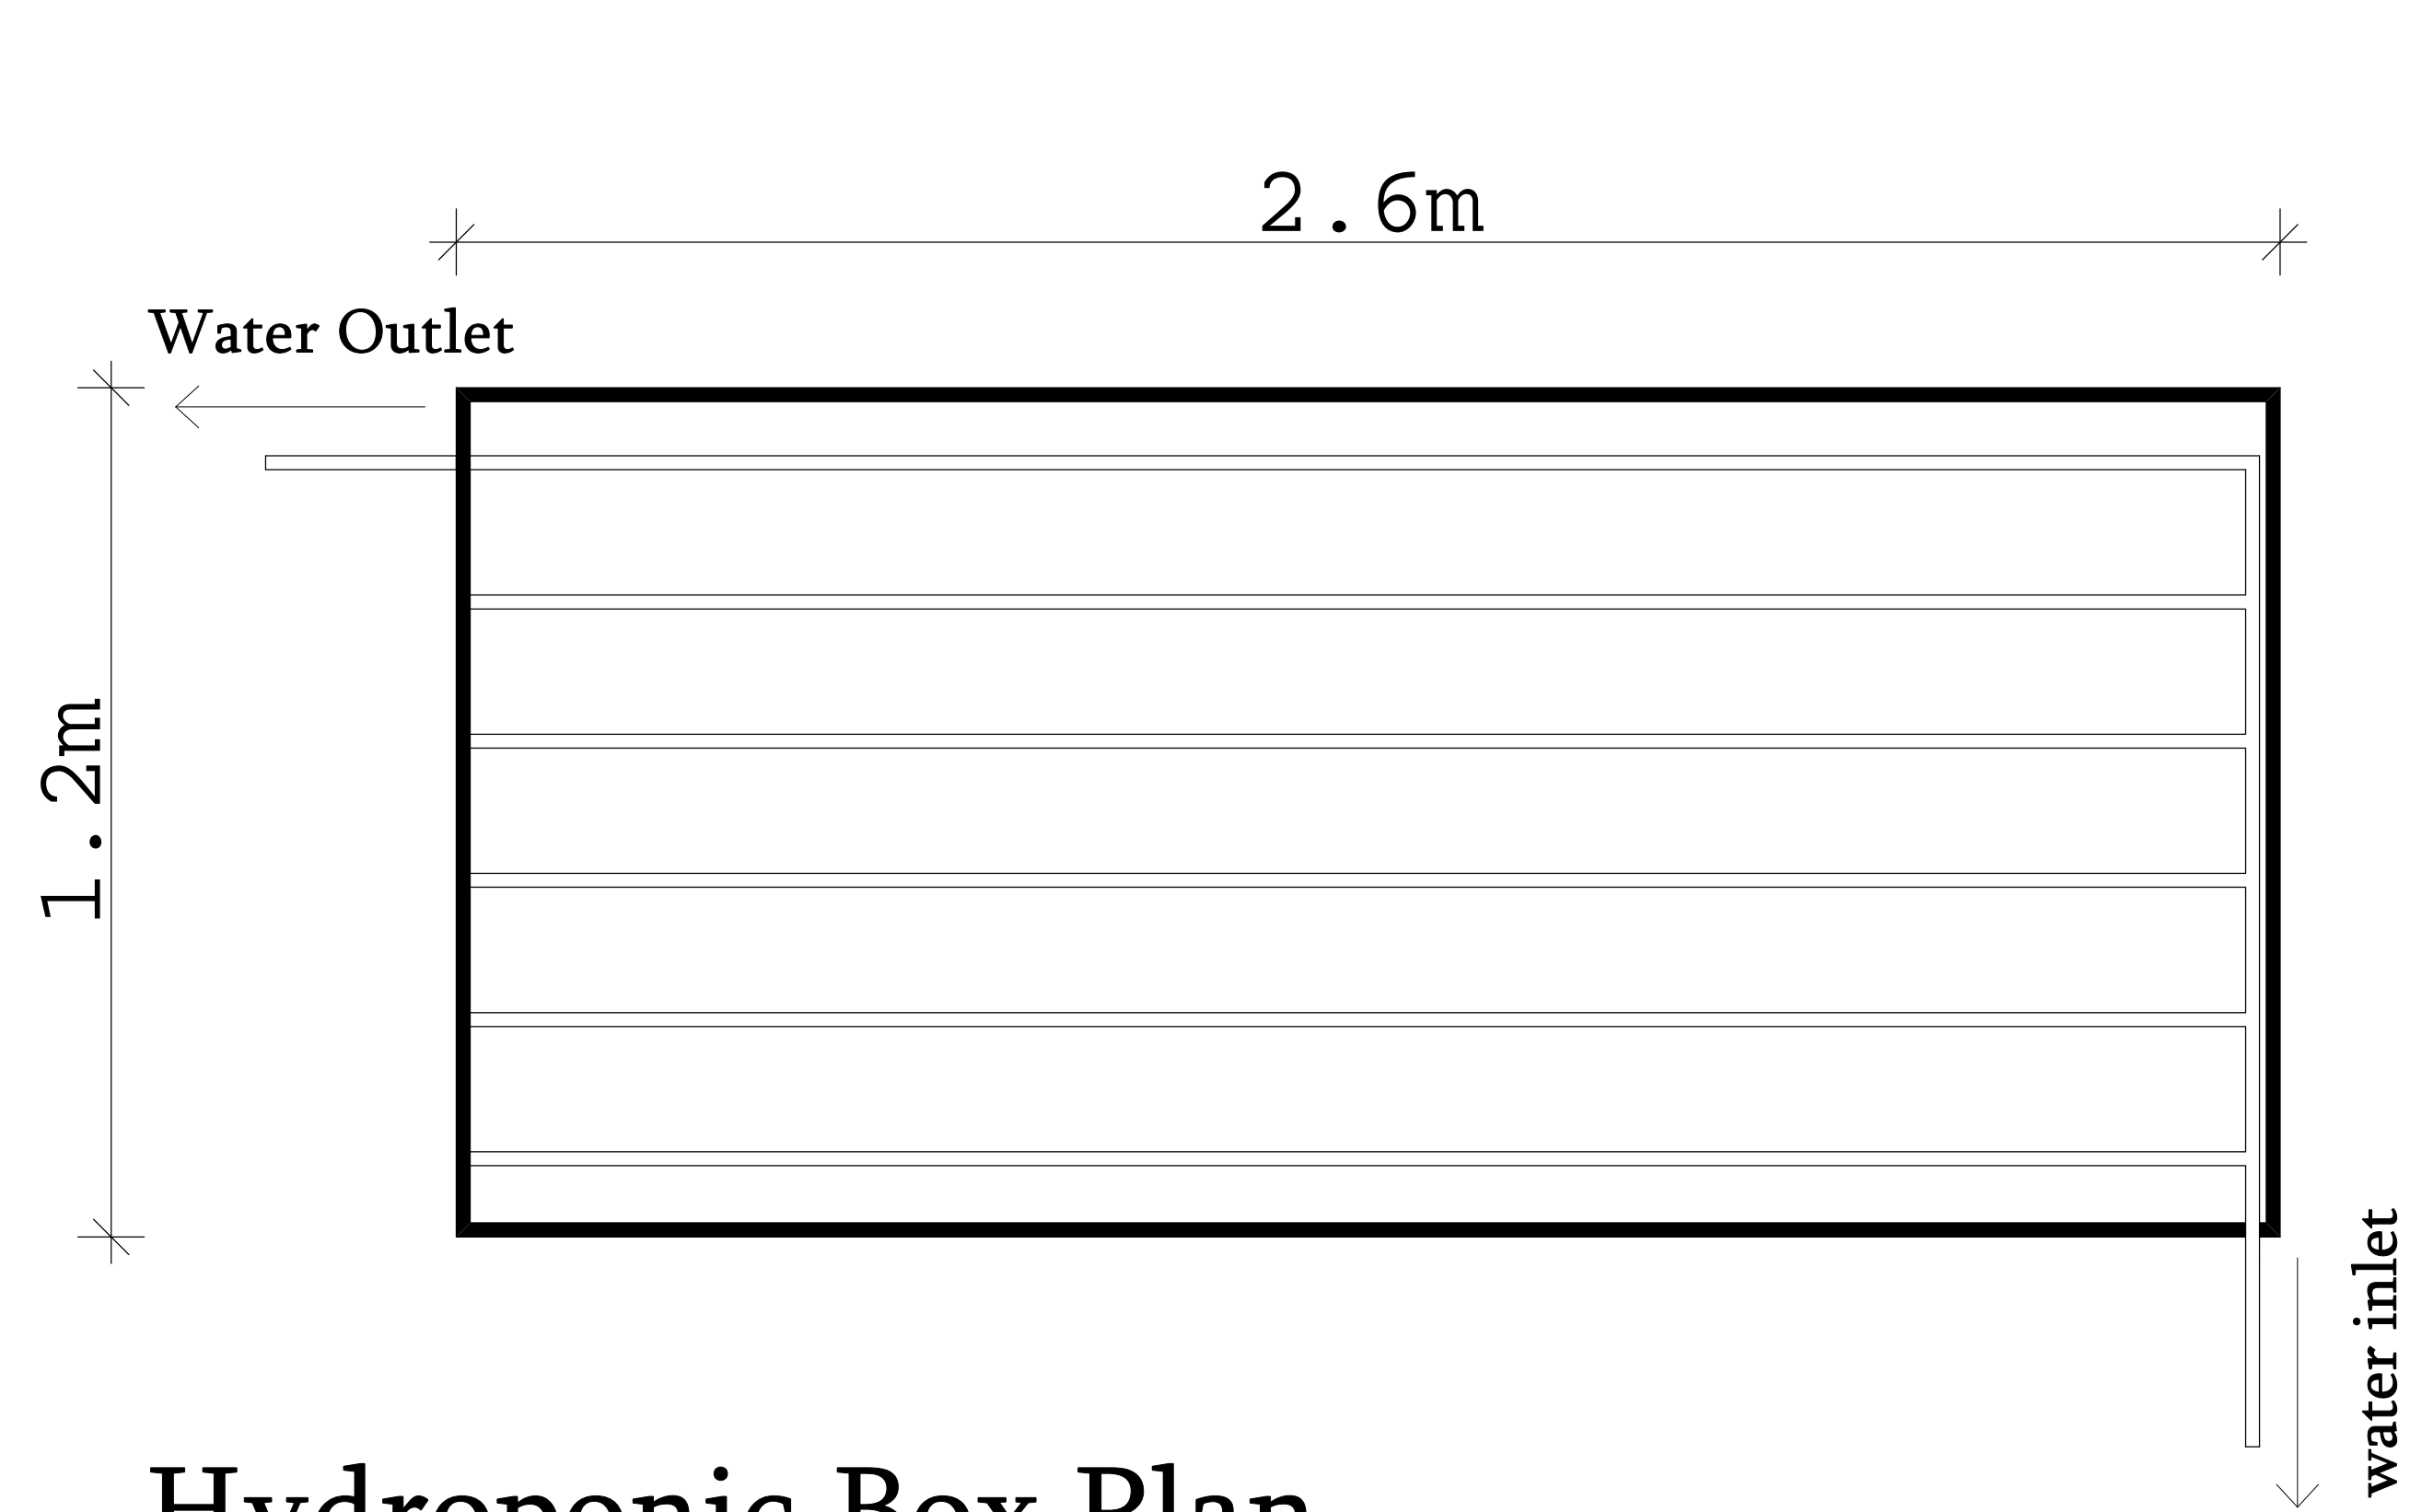

Hydroponic Box Plan
Scale 1:20

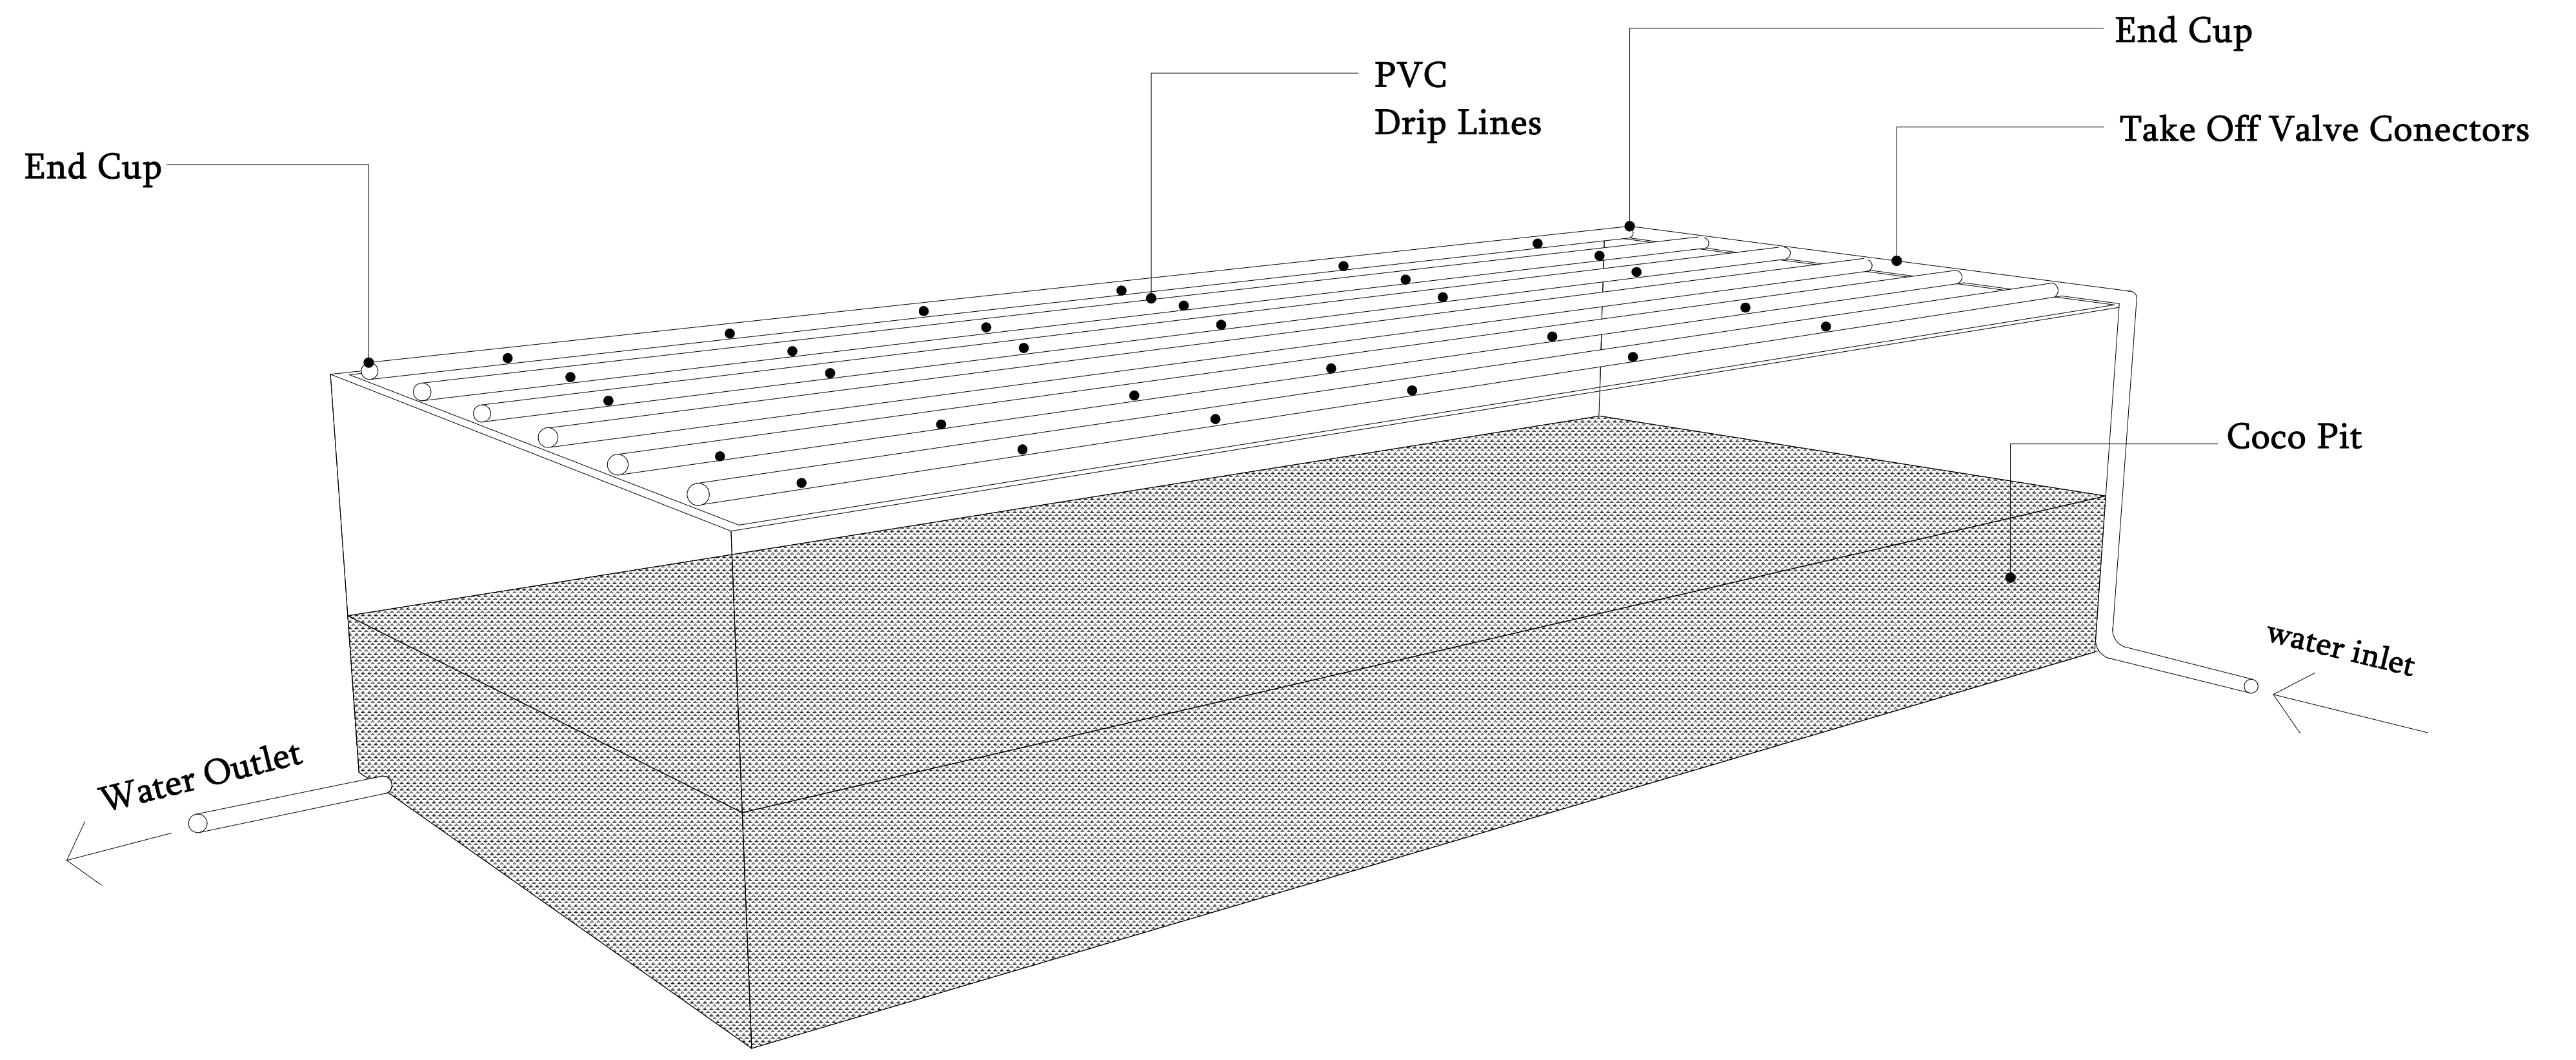


3D PERSPECTIVE HYDROPONIC BOX
Scale 1:20

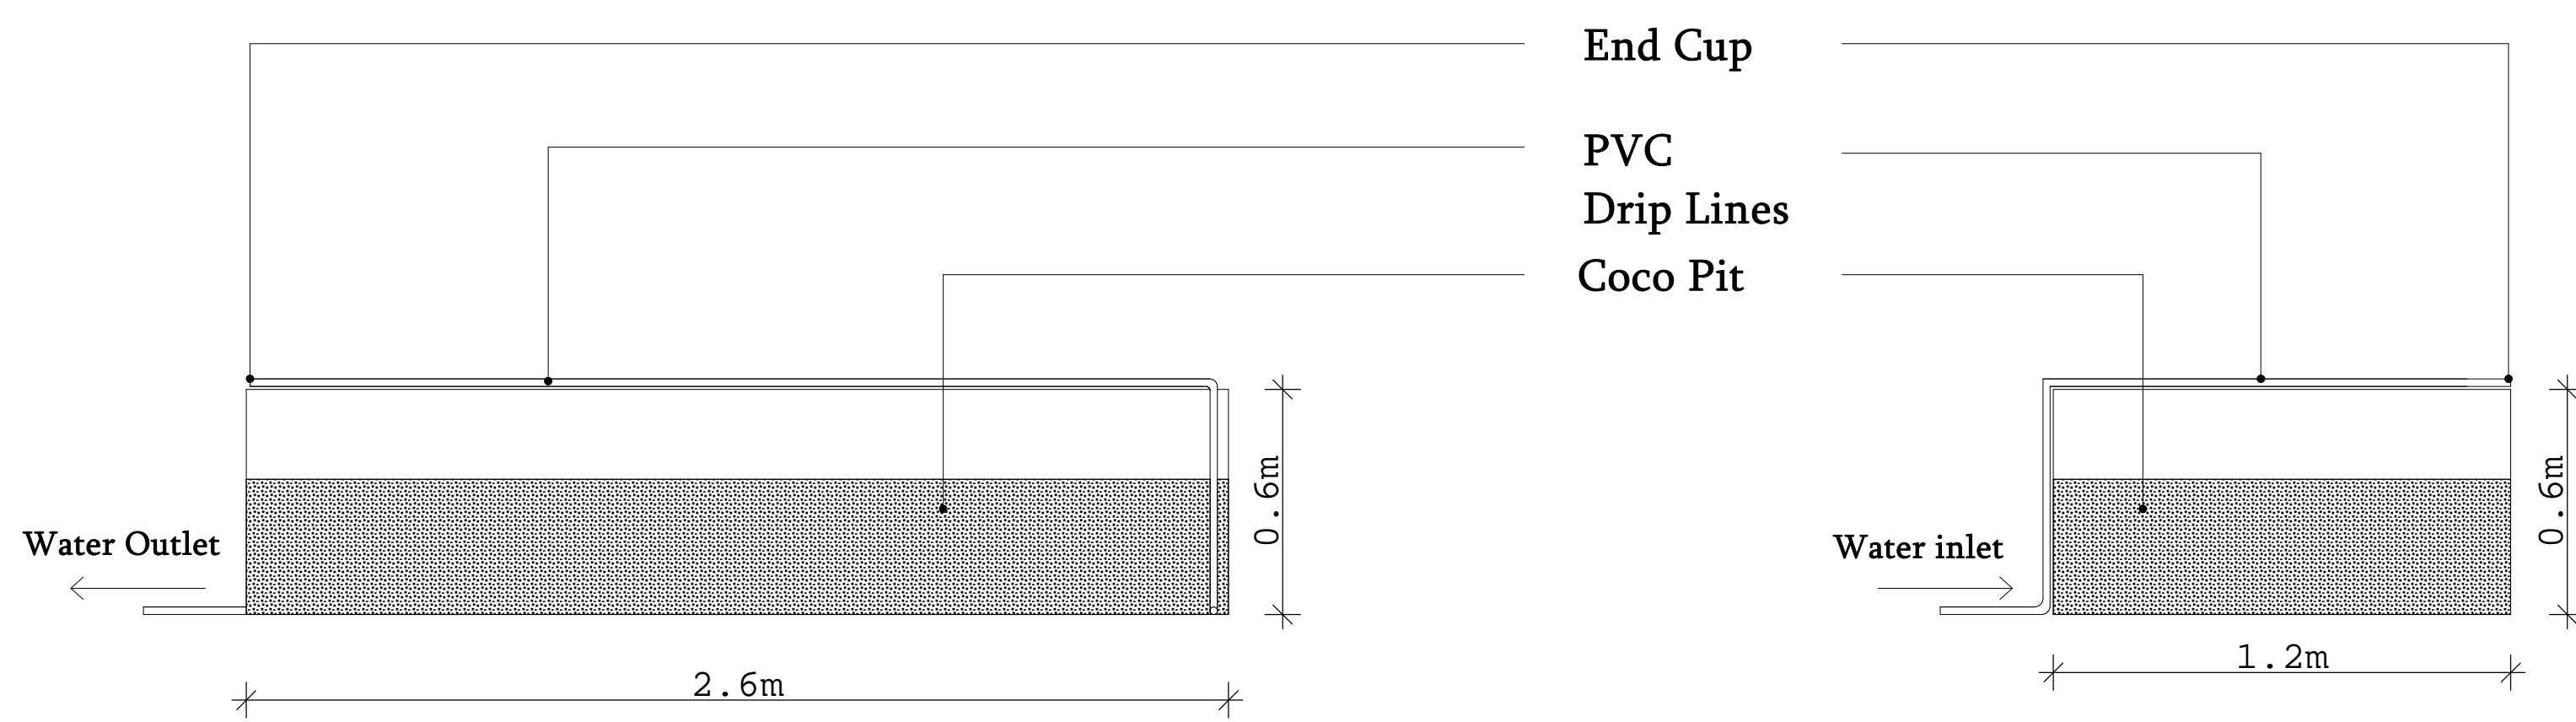


Side Elevation
Scale 1:20


Back Elevation
Scale 1:20

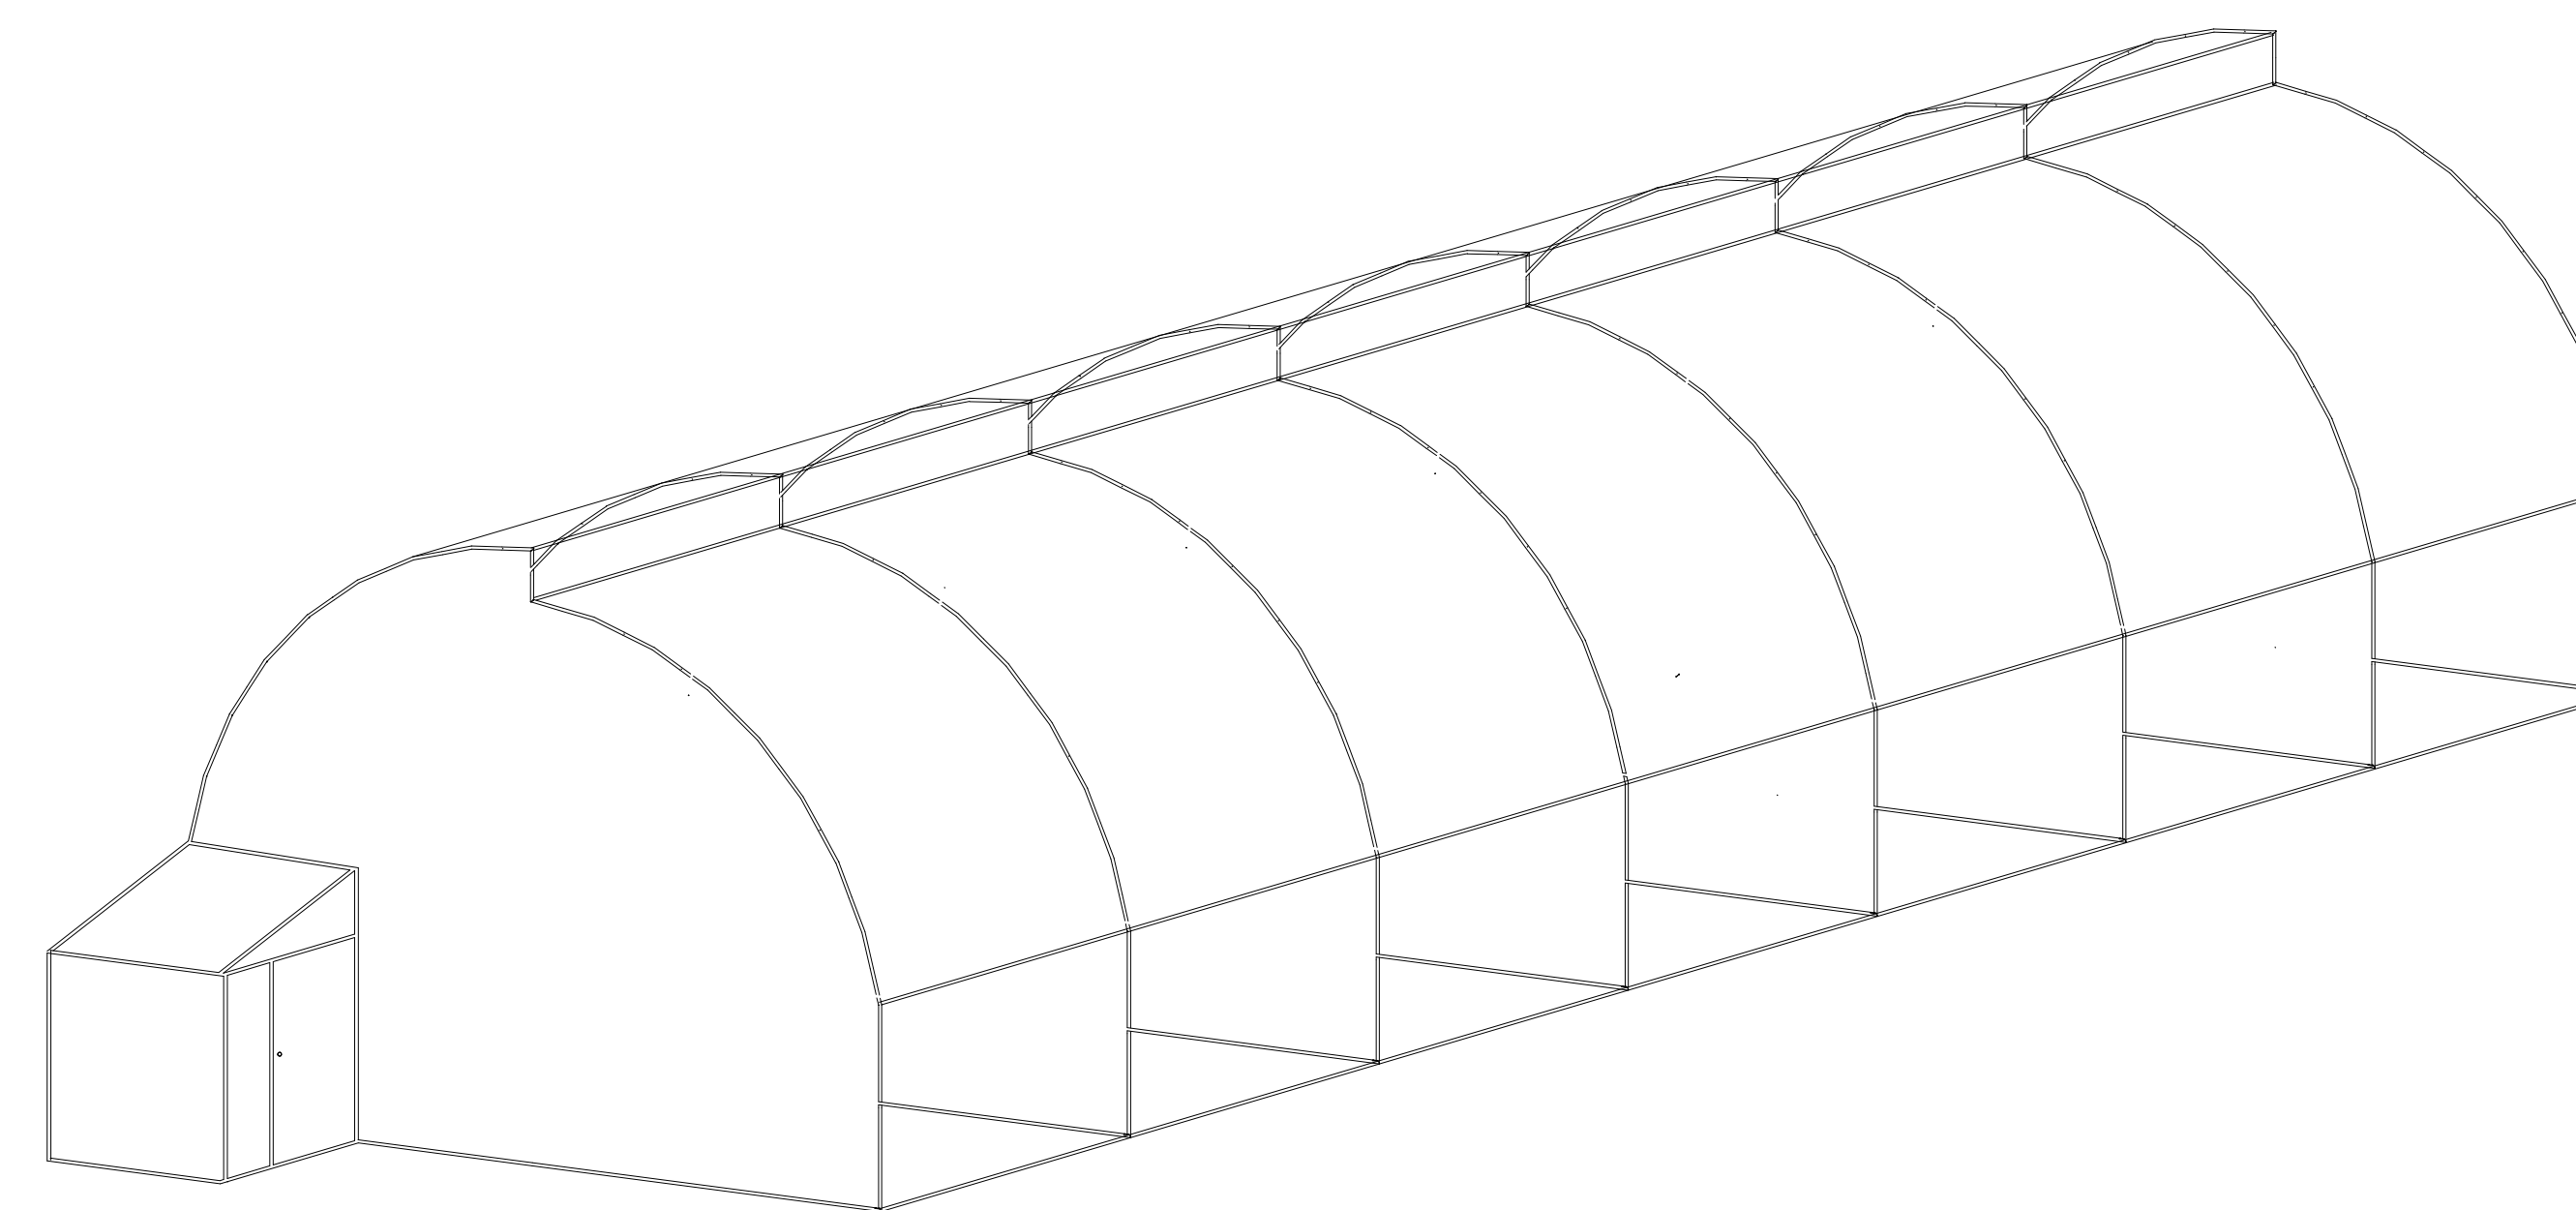


FRONT PERSPECTIVE

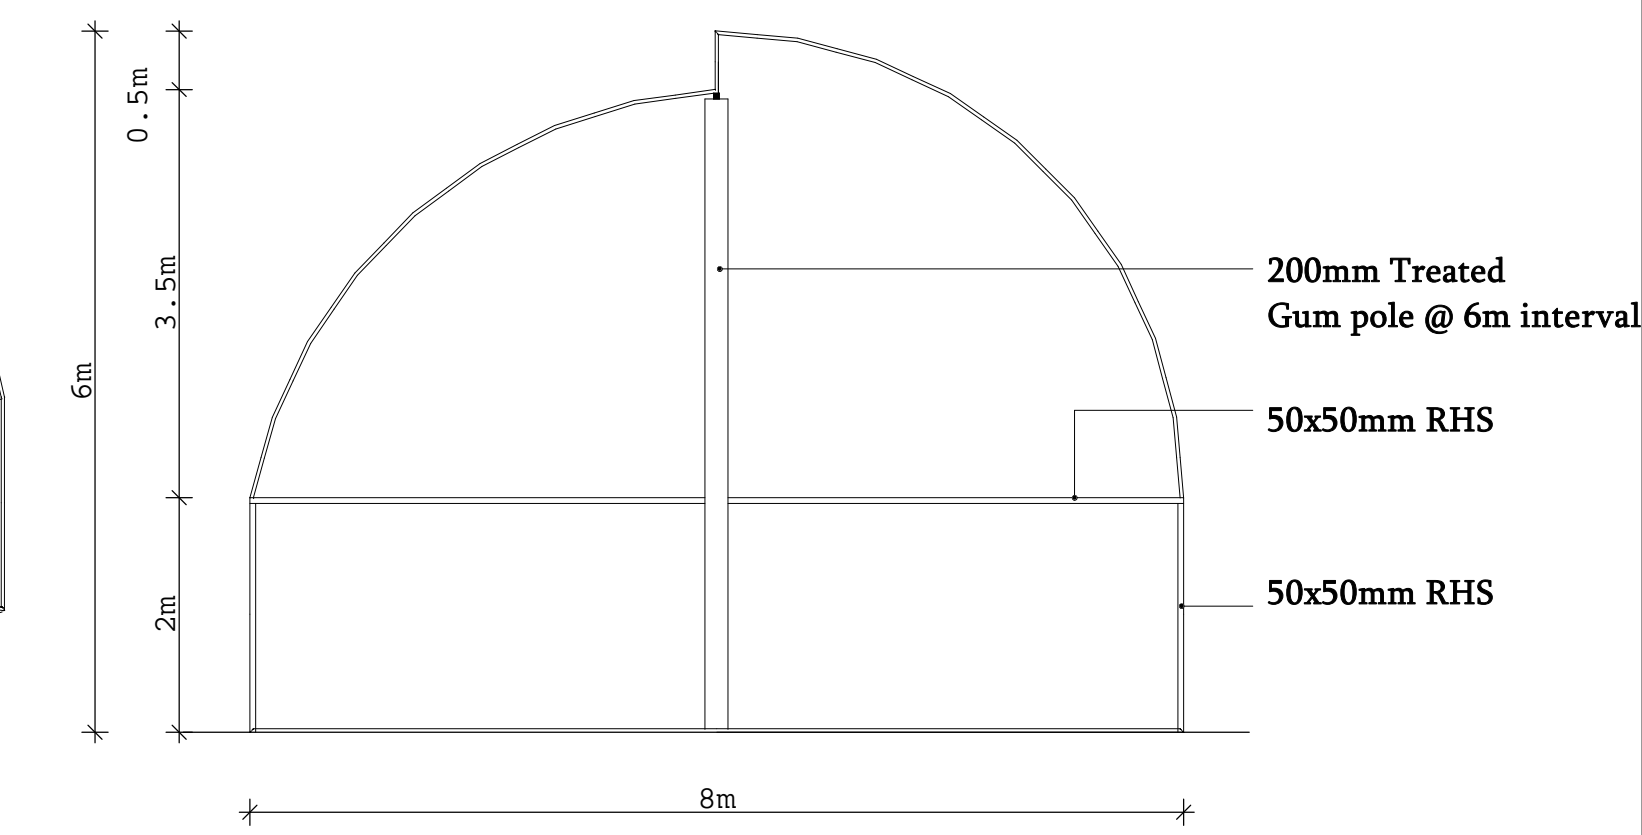


SECTIONAL DETAIL
Scale 1:50

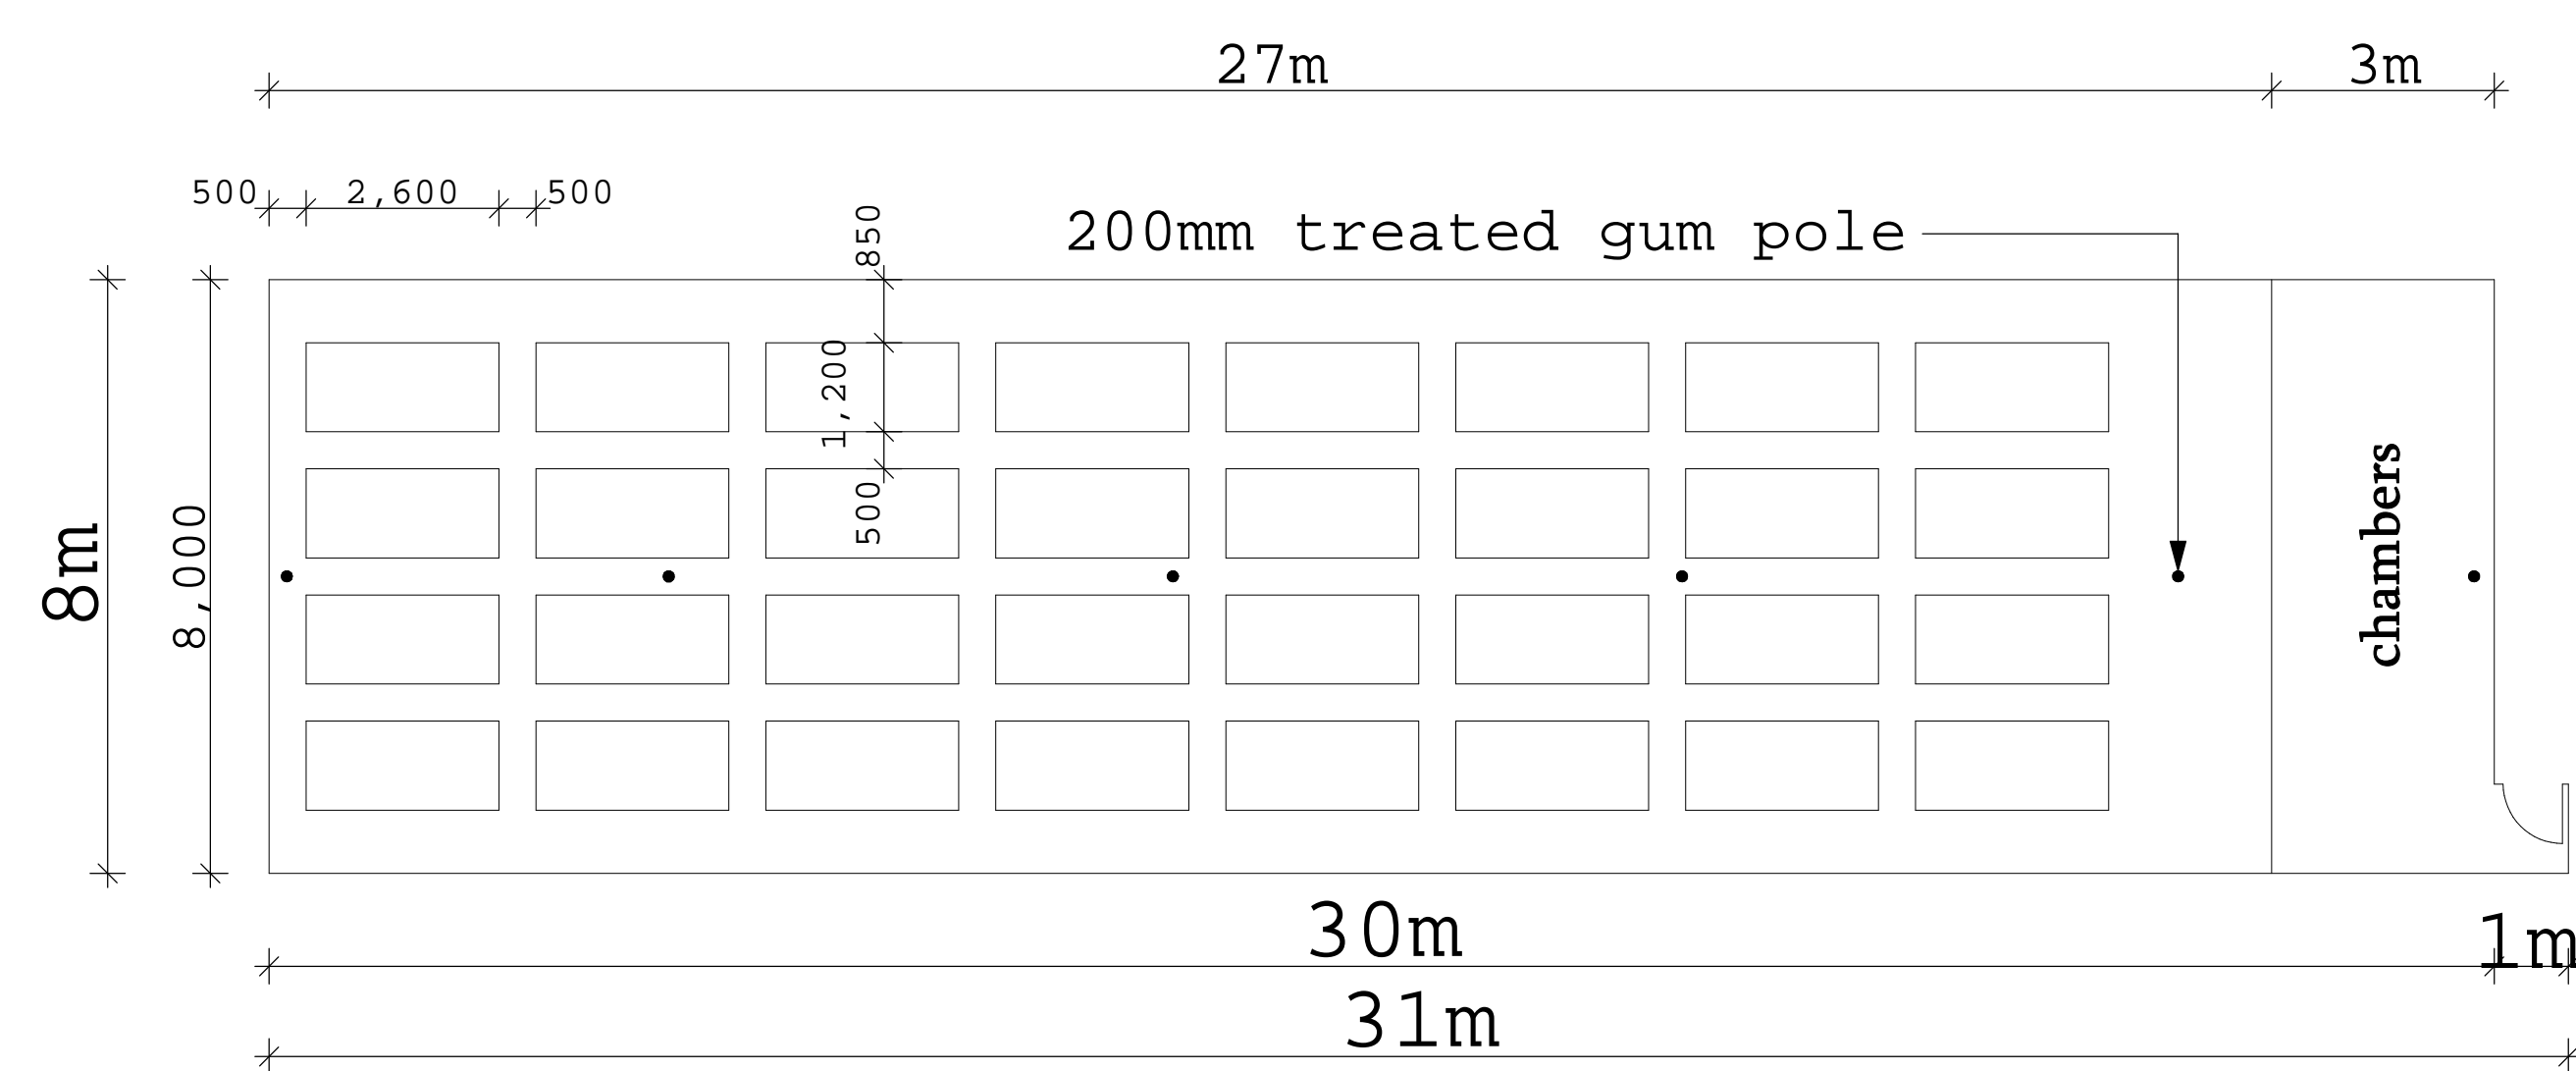

GROUND FLOOR PLAN
Scale 1:50

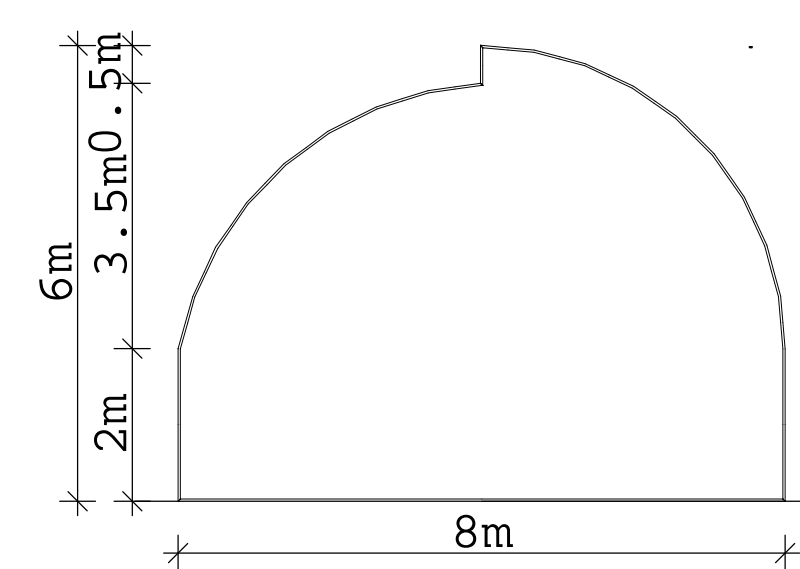

SECTION ELEVATION
Scale 1:20

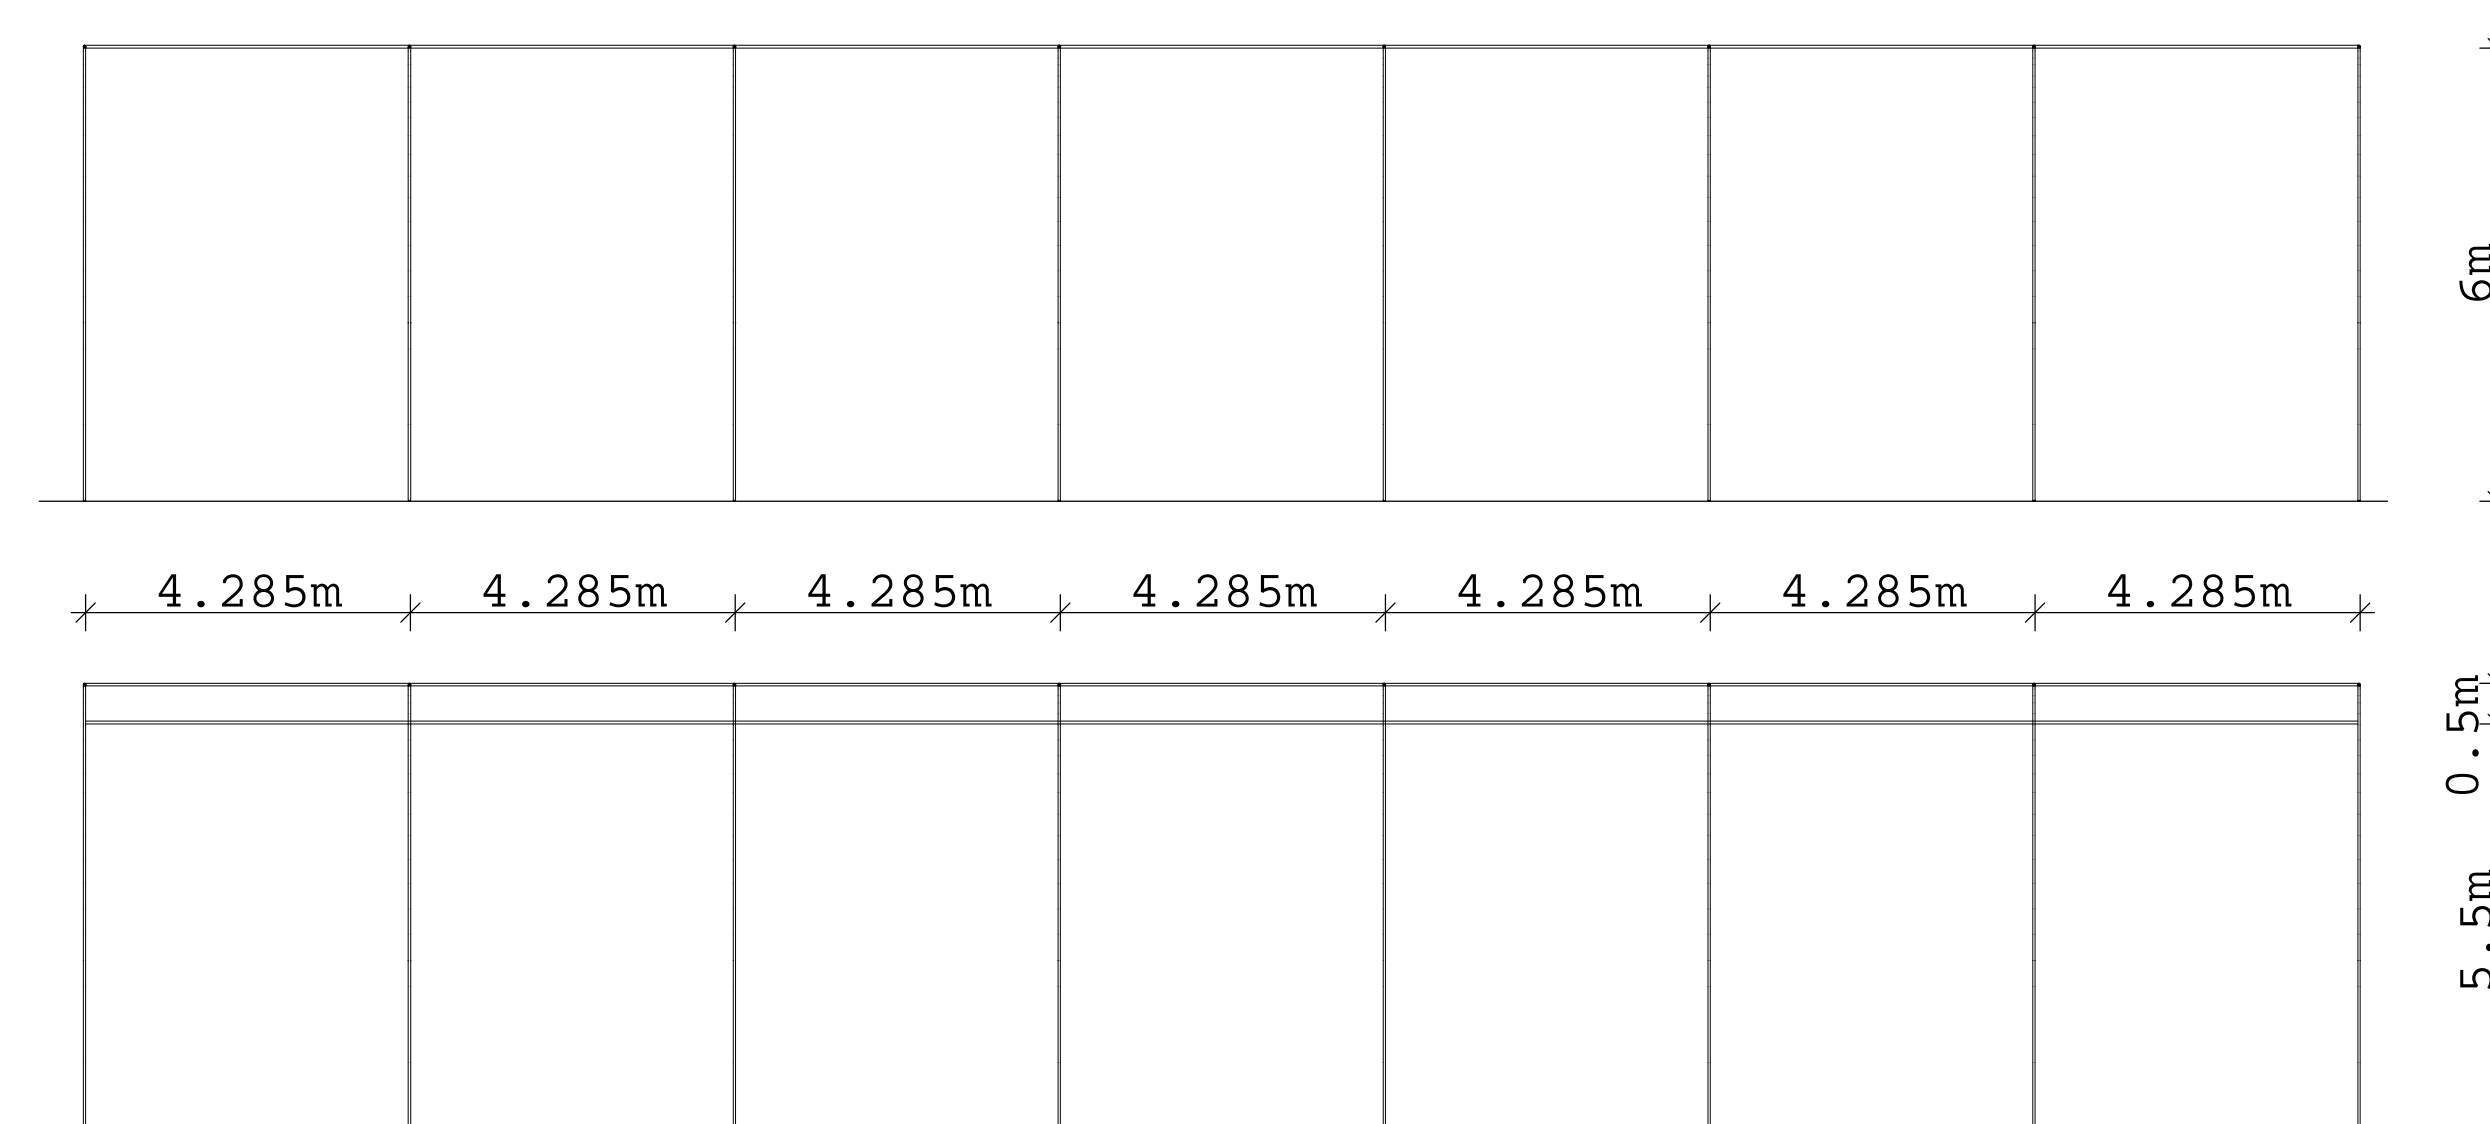

Job Title:	PROPOSED AEROPONICS & HYDROPONICS SYSTEM
Client:	COUNTY GOVERNMENT OF NYANDARUA DEPARTMENT OF AGRICULTURE, LIVESTOCK & FISHERIES
Drawing Title:	PLANS, SECTIONS, ELEVATIONS, & PERSPECTIVE
Consultant:	
Scale:	1:100, 1:50
Date:	JULY 2019
DRAWN BY:	K.SOLOMON.
CHECKED BY:	sheet 02